


1 FIRST FLOOR PLAN  
 SCALE: 1/8" = 1'-0"

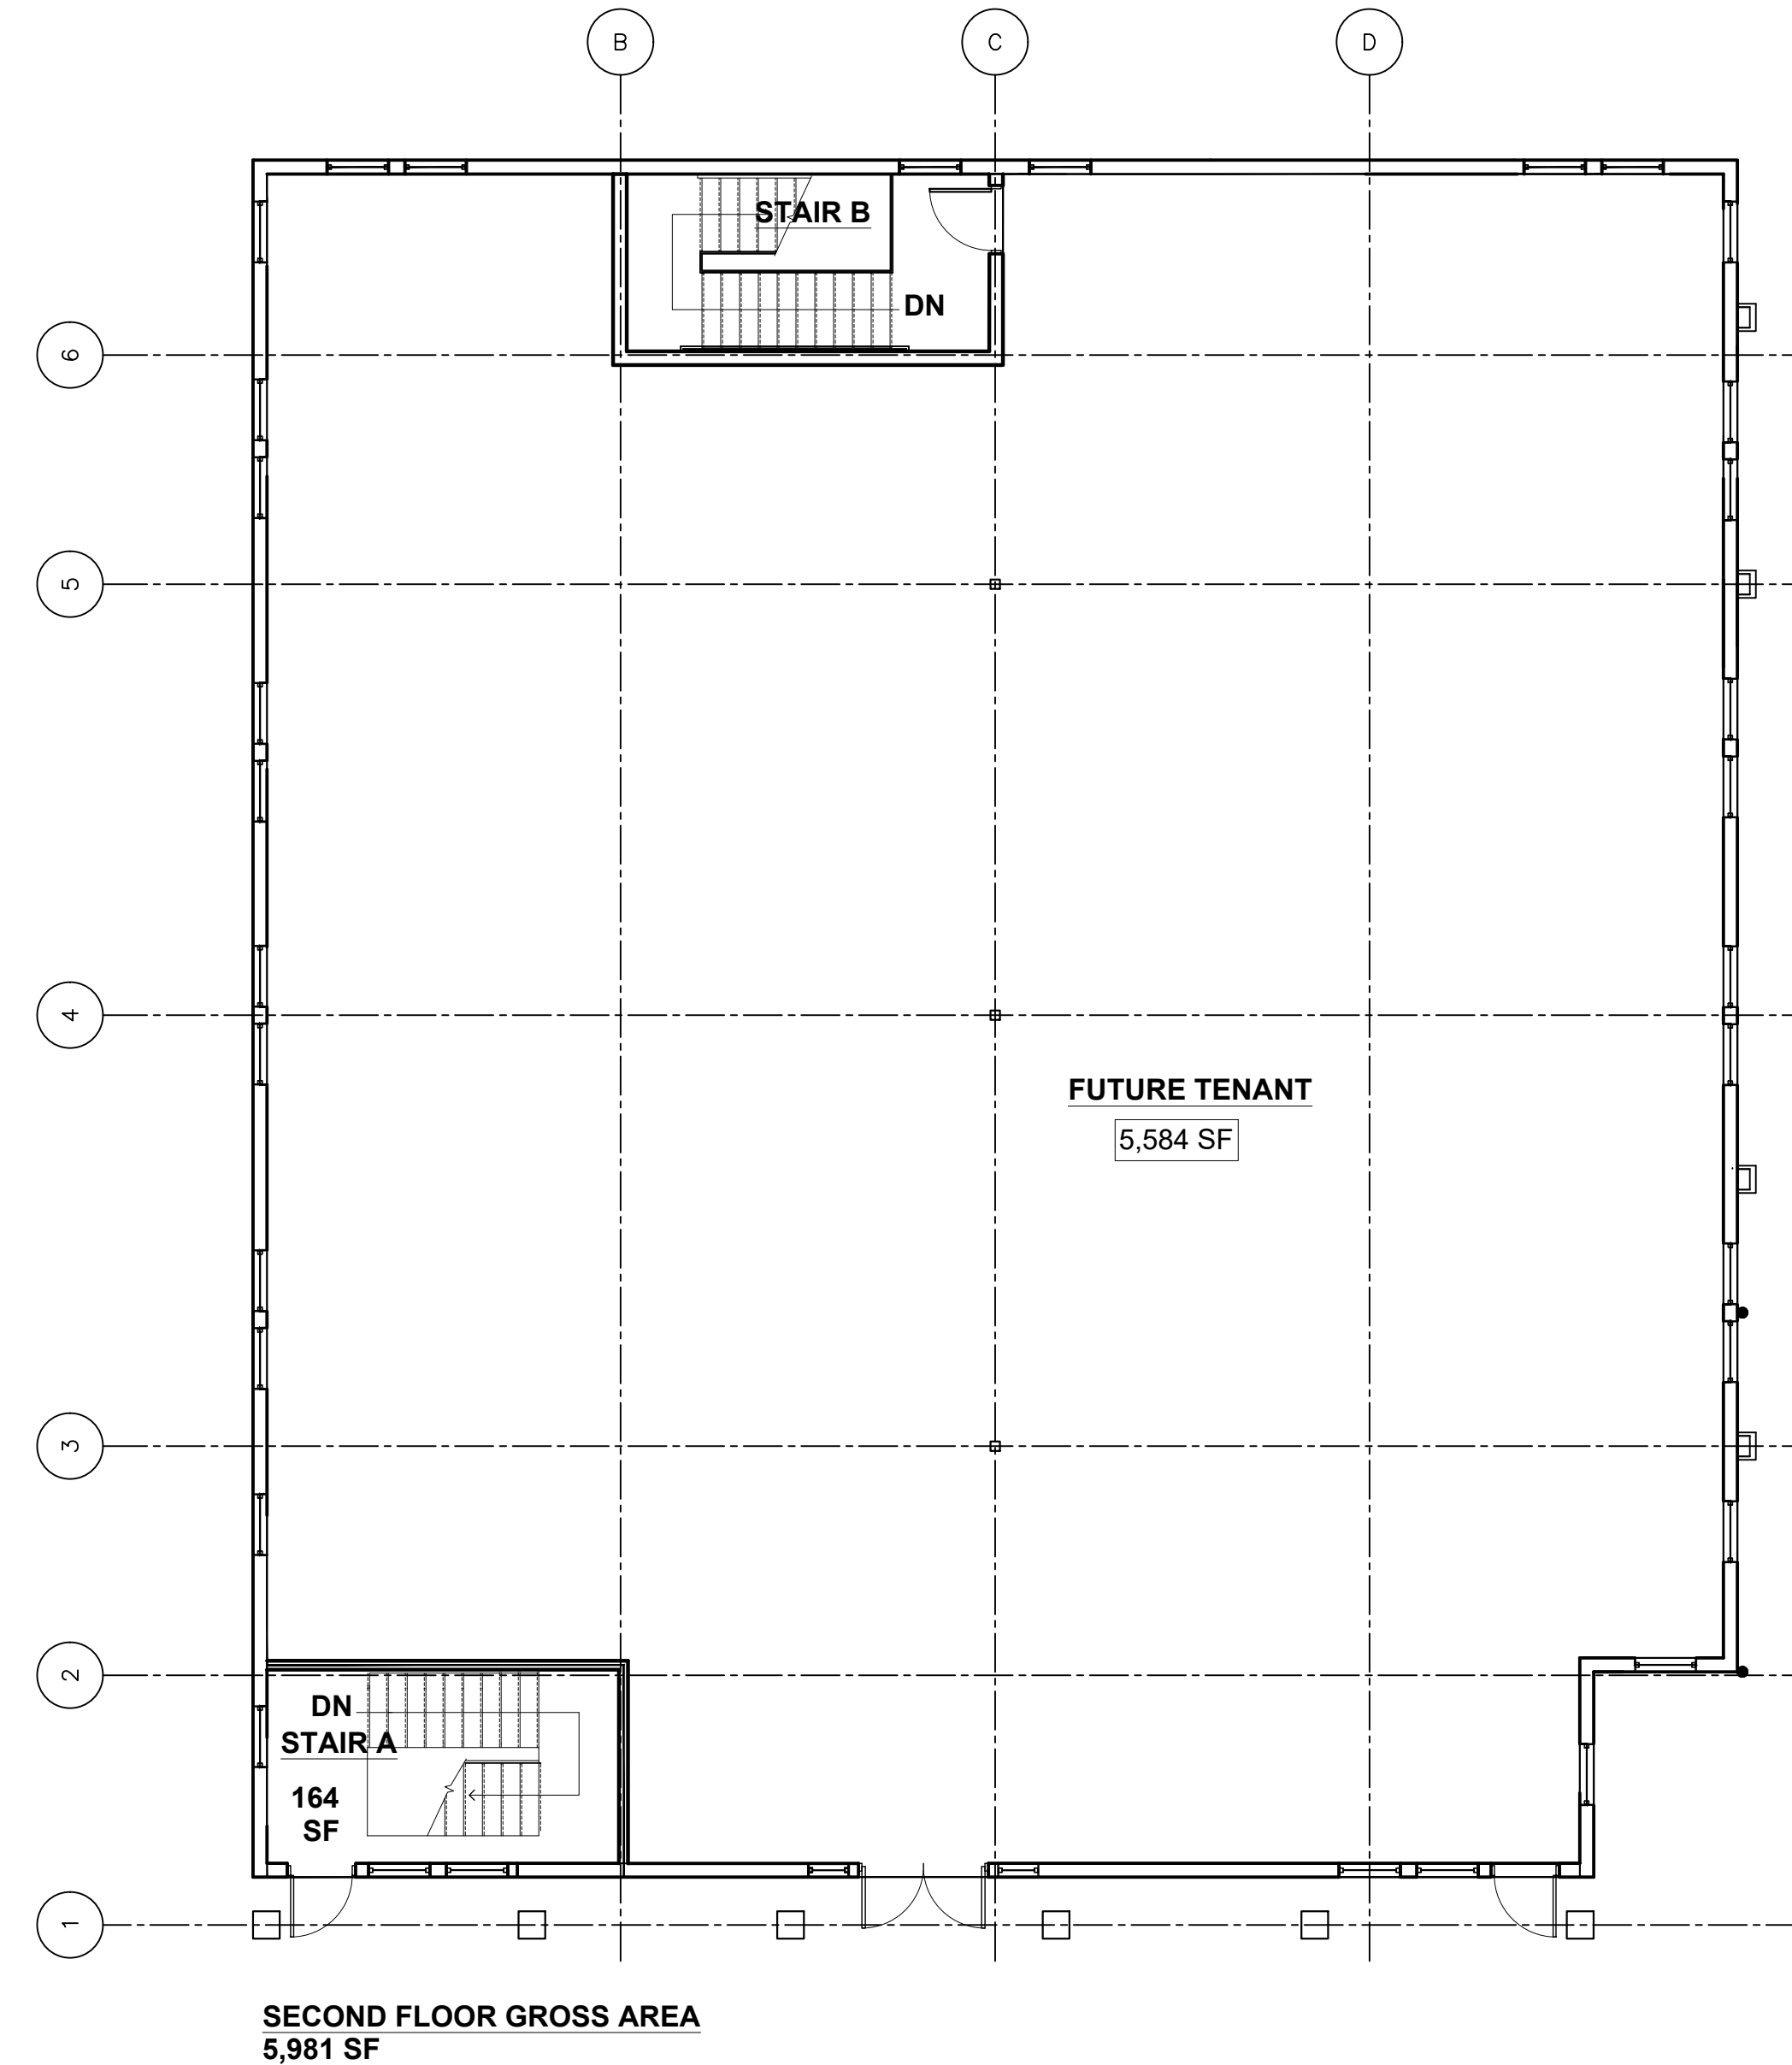

2 SECOND FLOOR PLAN  
 SCALE: 1/8" = 1'-0"


REVISIONS	DATE	BY
1 ISSUED FOR CONSTRUCTION	02/11/19	LJP
2 ADDED SQUARE FOOTAGE	09/15/20	SS
3 REV. SF PER SC	02/11/22	SA
4		
5		
6		
7		

PROJECT ARCHITECT	DATE
PROJECT MANAGER	DATE DRAWN
ASSISTANT PROJ. MGR.	DATE ISSUED
DRAWN BY	SCALE
SS	AS NOTED



Mixed-Use Development  
**Building 1**  
 Center, N. Eighth & Onondaga Streets  
 Lewiston, New York  
 TITLE OF DRAWING  
**LEASING FLOOR PLANS**

PROJECT NO.  
**2012-091**  
 DRAWING NO.  
**A100**

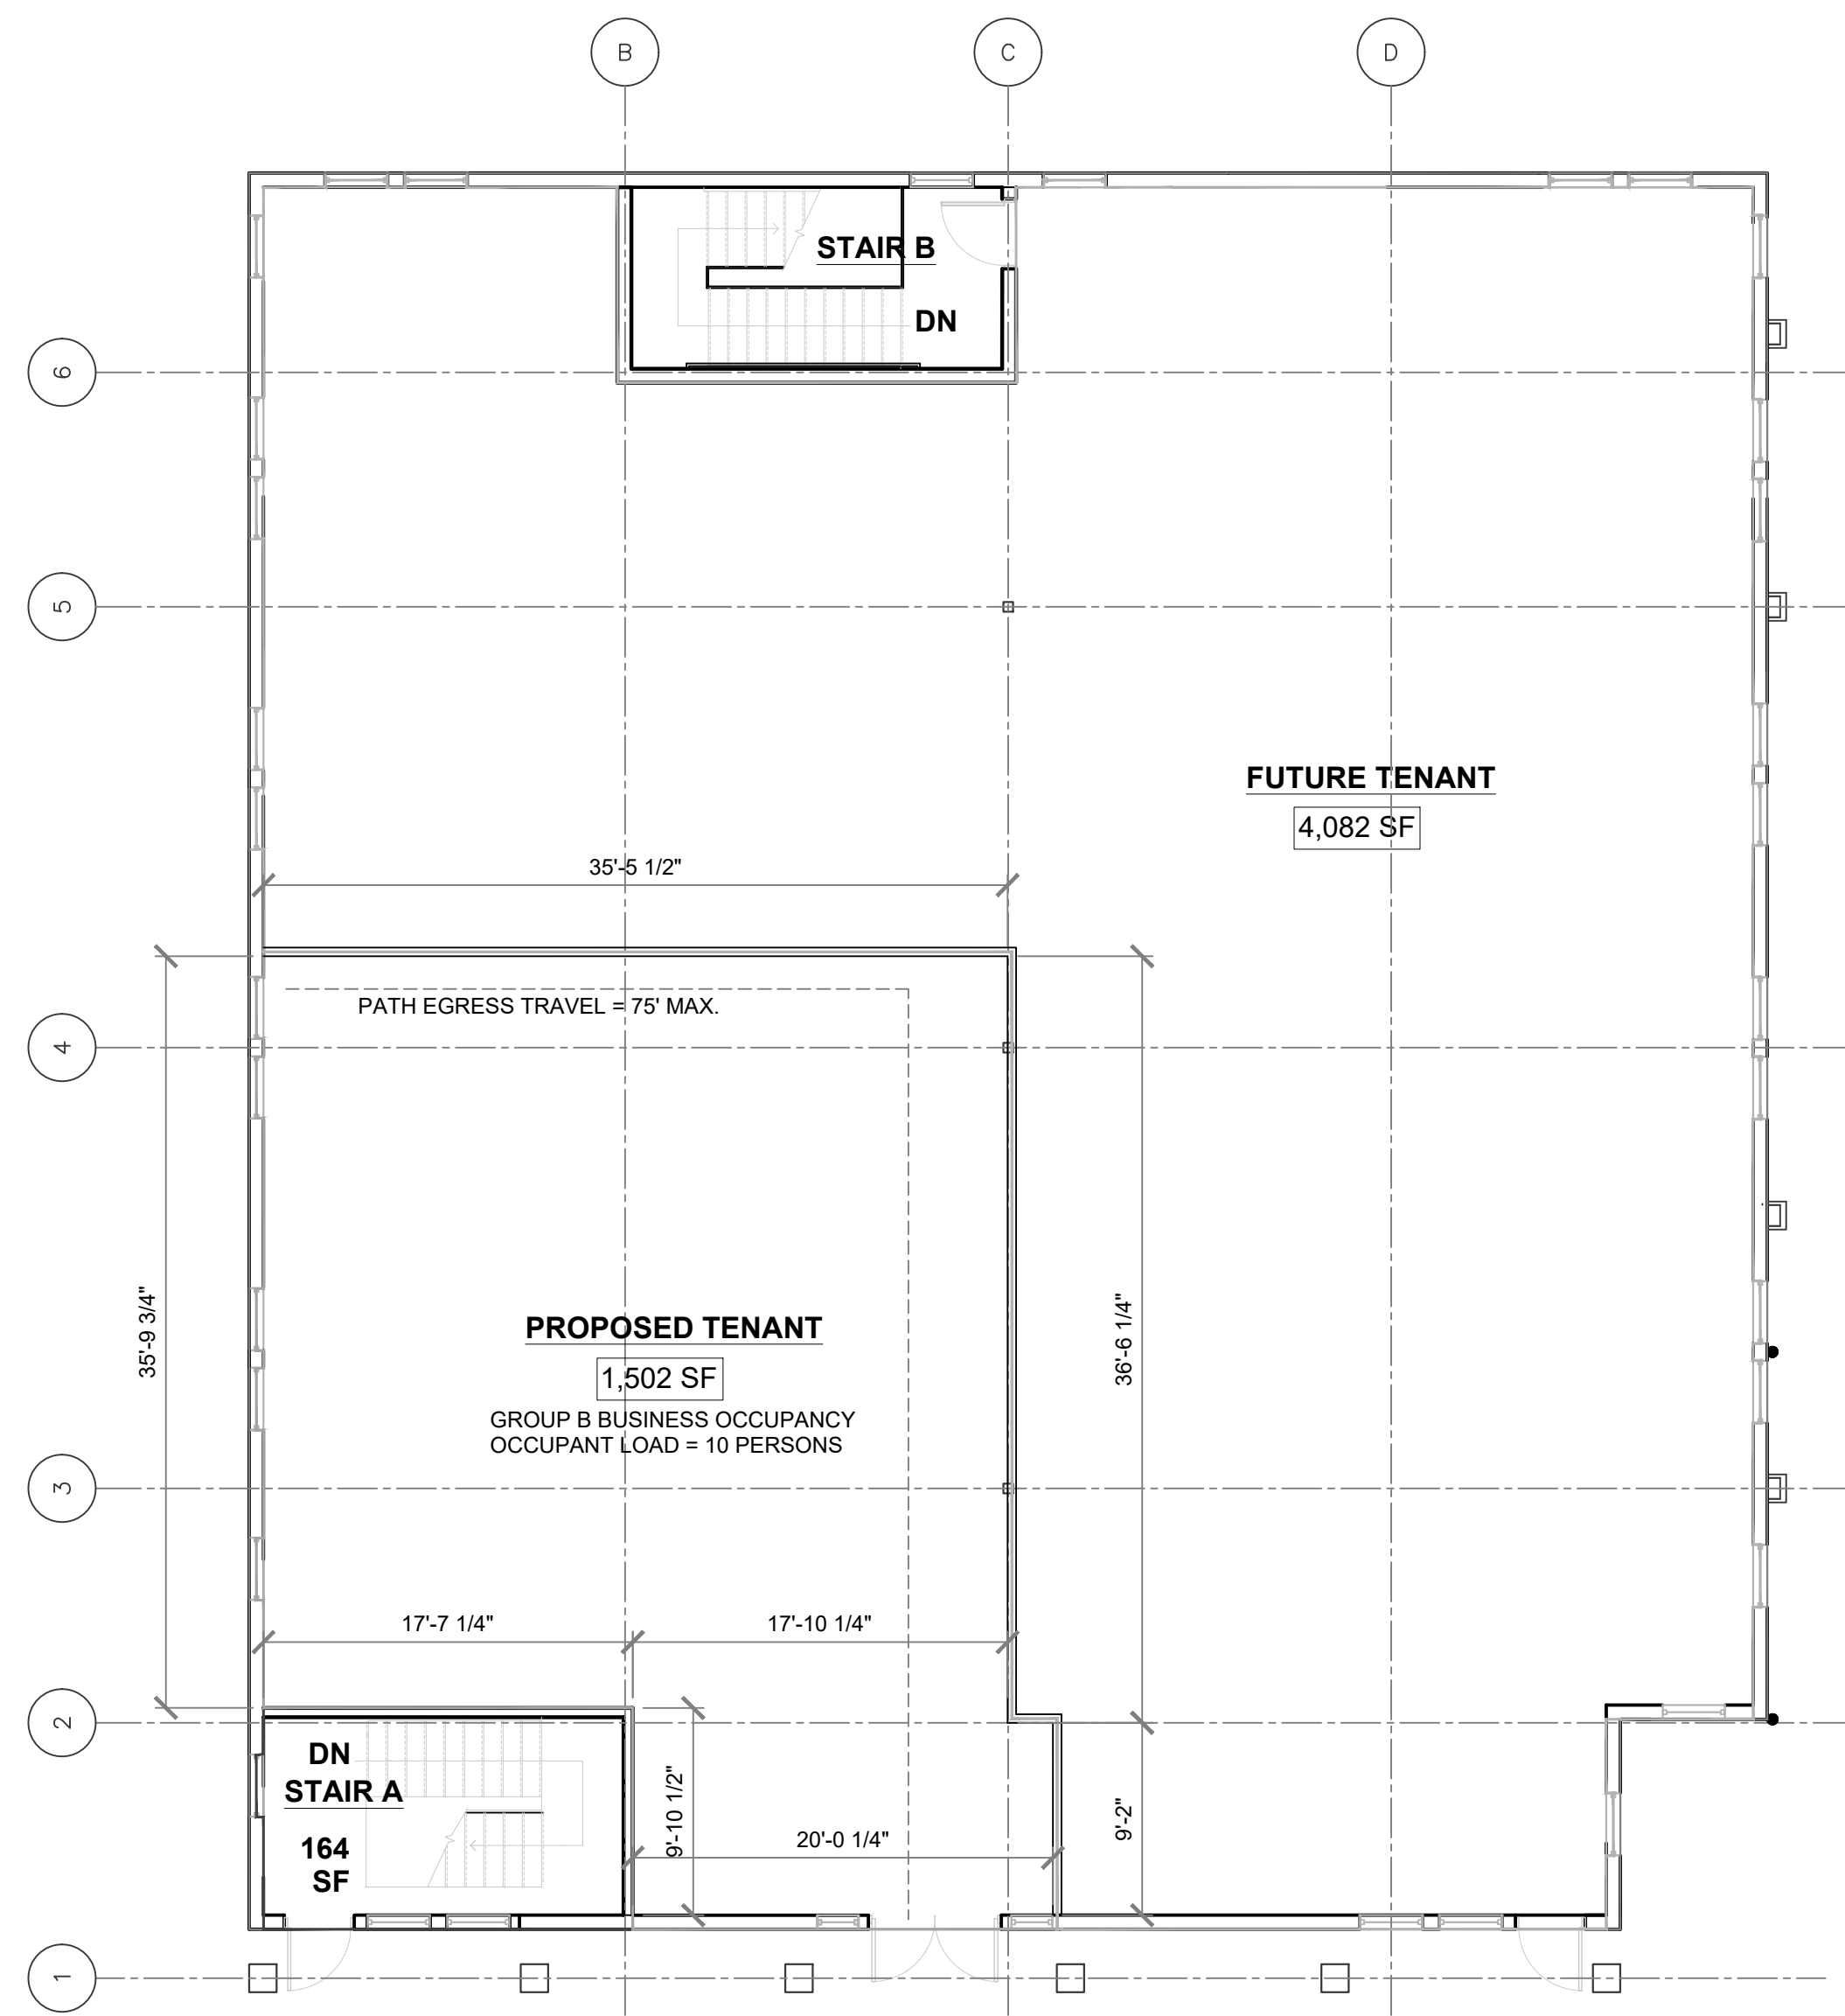

**SECOND FLOOR GROSS AREA**  
5,981 SF

 **1** SECOND FLOOR PLAN  
A101 SCALE: 1/8" = 1'-0"

REVISIONS	DATE	BY
1	02/11/22	SA
2		
3		
4		
5		
6		
7		

PROJECT ARCHITECT	DATE
PROJECT MANAGER	
ASSISTANT PROJ. MGR.	
DRAWN BY	DATE DRAWN
SS	05/23/17
SCALE	DATE ISSUED
AS NOTED	05/23/17



Mixed-Use Development  
**Building 1**  
 Center, N. Eighth & Onondaga Streets  
 Lewiston, New York  
 TITLE OF DRAWING  
**LEASING FLOOR PLAN**

PROJECT NO.  
2012-091  
 DRAWING NO.  
A101