


FIRST FLOOR PLAN
SCALE: 1/8" = 1'-0"

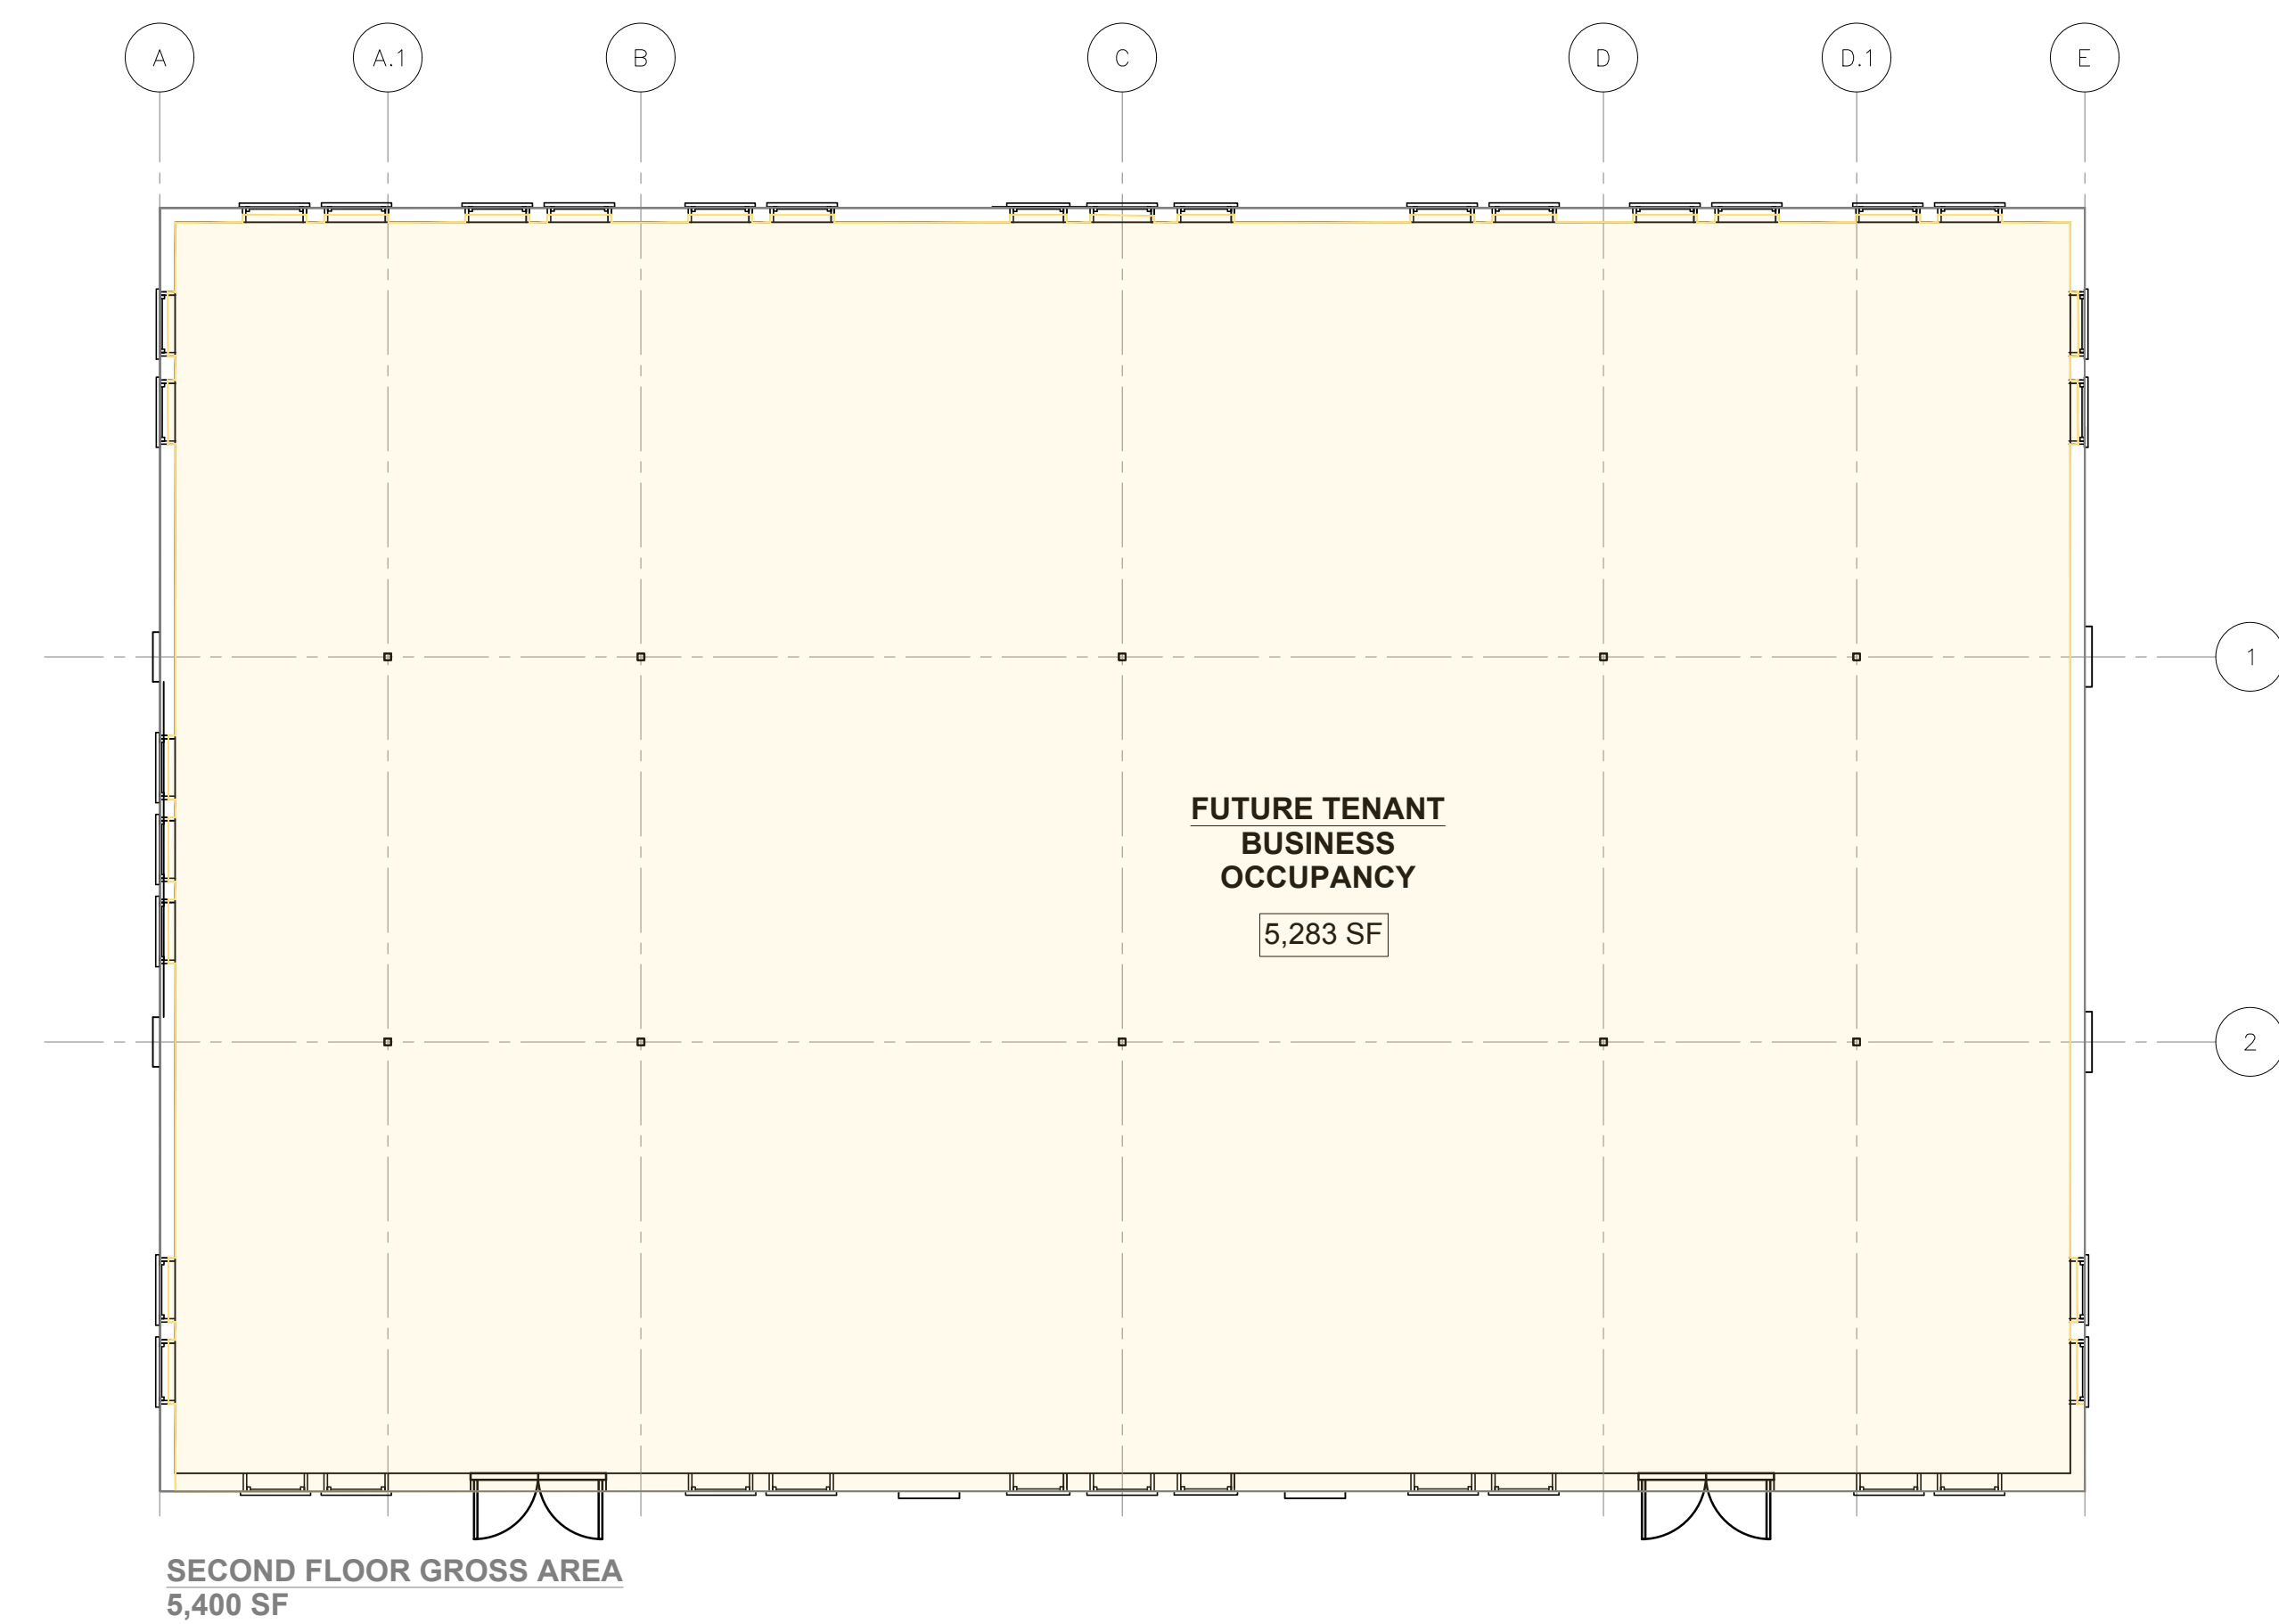


SECOND FLOOR PLAN
SCALE: 1/8" = 1'-0"

PALMISANO ARCHITECTURE & DESIGN, LLC
NOTICE
DRAWING ALTERATION
THIS DOCUMENT IS SOLELY THE PROPERTY OF PALMISANO ARCHITECTURE & DESIGN, LLC AND AS AFFIXED WITH A PROFESSIONAL SEAL AUTHORIZES ITS ACCURACY.
ANY LICENSEE WHO ALTERS THIS DOCUMENT IS REQUIRED BY LAW TO AFFIX HIS OR HER SEAL AND THE NOTATION "ALTERED BY" FOLLOWED BY HIS OR HER SIGNATURE AND SPECIFIC DESCRIPTION OF THE ALTERATIONS.

REVISIONS	DATE	BY
1	ISSUED FOR CONSTRUCTION	LJP
2	ADDED SQUARE FOOTAGE	SS
3		
4		
5		
6		
7		

PROJECT ARCHITECT	DATE
D. PALMISANO	
PROJECT MANAGER	
D. PALMISANO	
ASSISTANT PROJ. MGR	
S. SHEIKHOLESLAMI	
DRAWN BY	DATE DRAWN
SS	05/23/17
SCALE	DATE ISSUED
AS NOTED	05/23/17

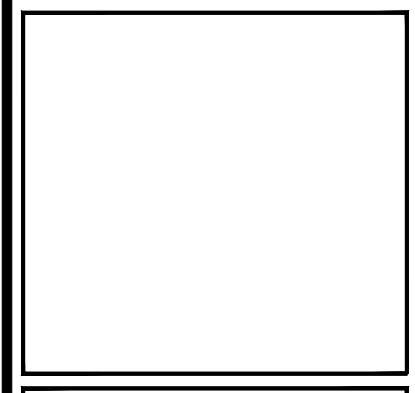

AP Architects
1374 Orchard Park Rd.
Buffalo, N.Y. 14224
tel: 716.224.9999
fax: 716.476.0247



Mixed-Use Development
Building 2
Center, N. Eighth & Onondaga Streets
Lewiston, New York
TITLE OF DRAWING
LEASING FLOOR PLANS

PROJECT NO.
2012-091
DRAWING NO.
A100