


1 PARTIAL 1ST FLOOR PLAN
 A100 SCALE: 1/8"=1'-0"

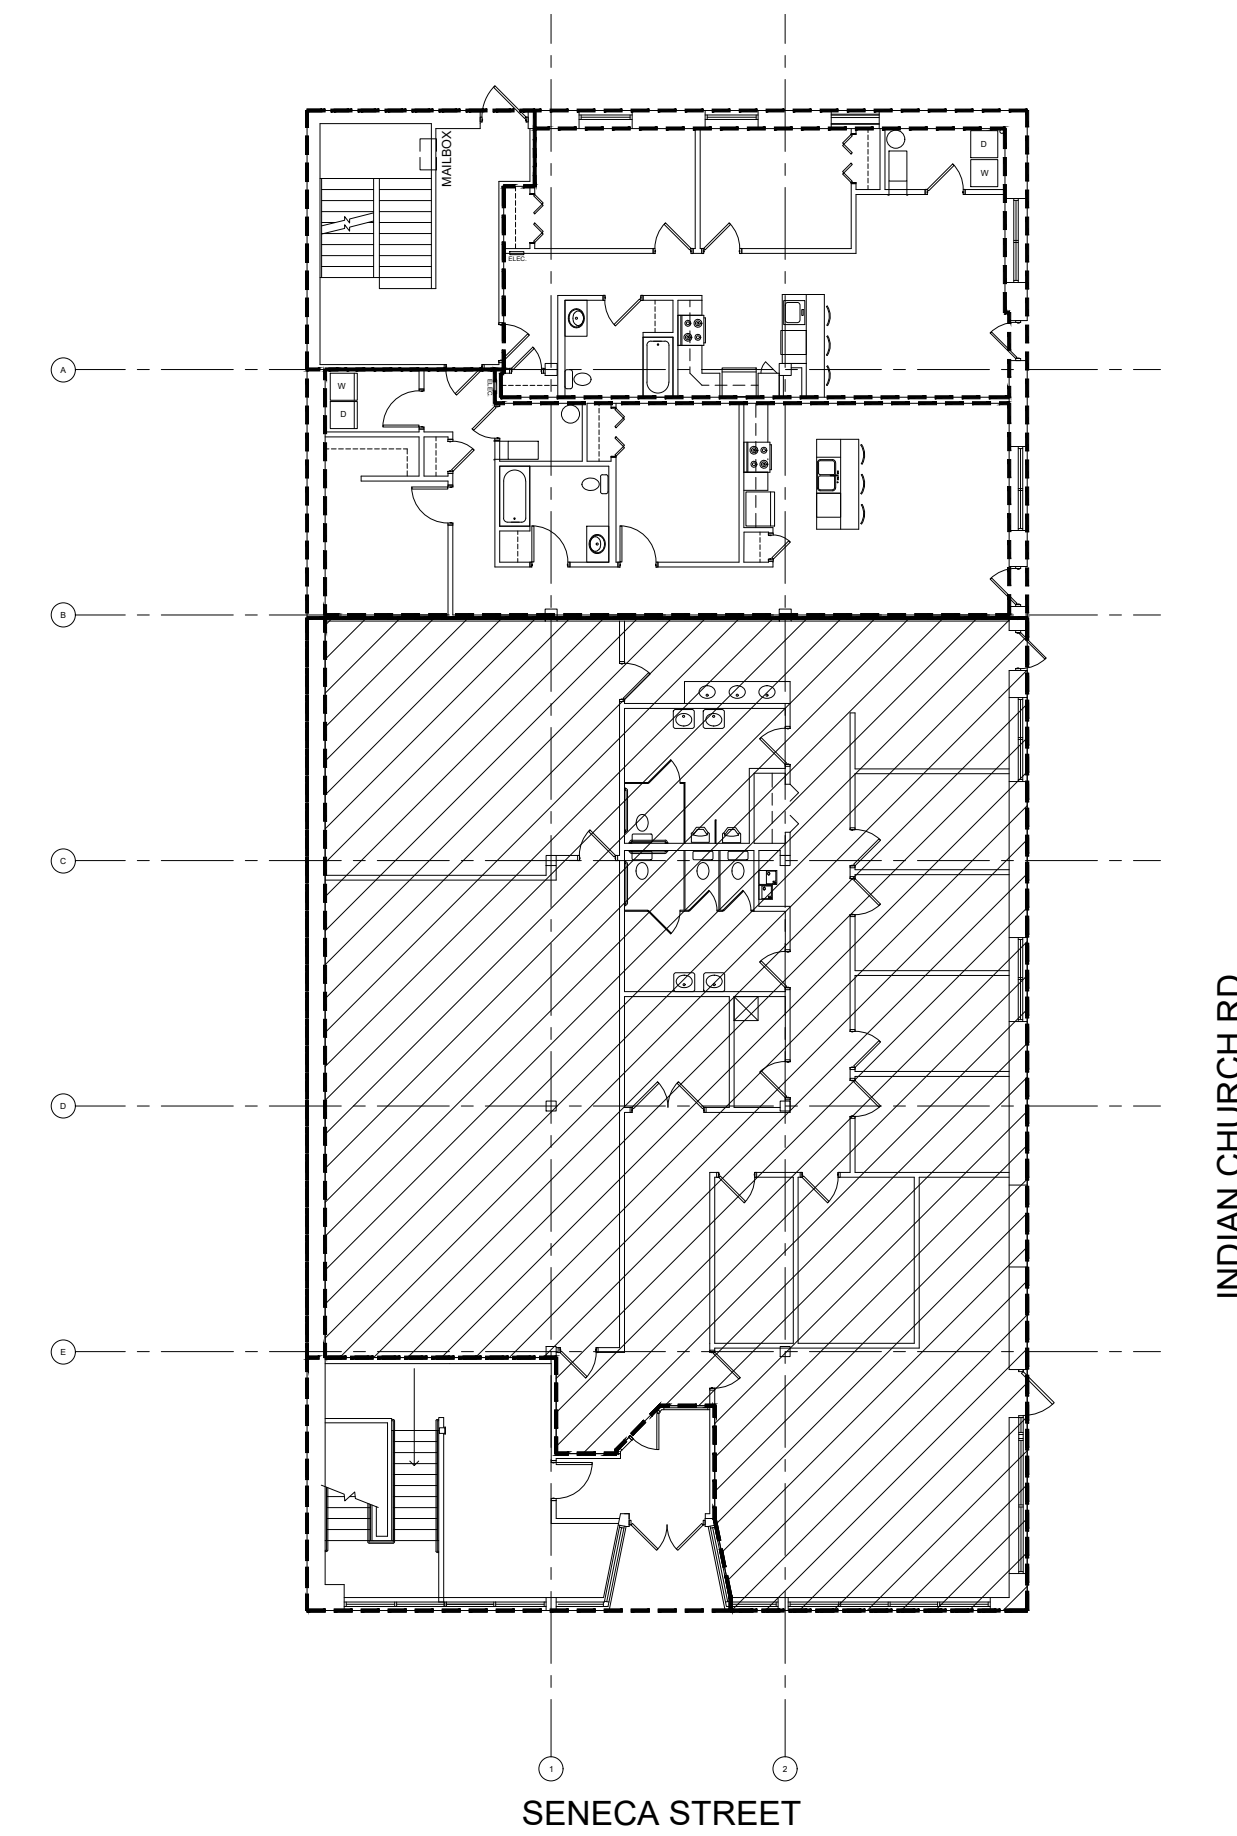

2 1ST FLOOR KEY PLAN
 A100 SCALE: 1/16"=1'-0"

REVISIONS	DATE	BY
1		
2		
3		
4		
5		
6		

PROJECT ARCHITECT	PROJECT MANAGER	DRAWN BY	DATE DRAWN
SCALE	DATE ISSUED	08/01/23	
AS NOTED			

PREPARED FOR
ELLICOTT DEVELOPMENT
301 Main Street, Suite 700, Buffalo, NY 14203
 (716) 834-0800 | F 716.832.2020
 www.ellcottedevelopment.com

PROJECT
MIXED-USE BUILDING
2262 SENECA STREET
BUFFALO, NEW YORK 14210
 TITLE OF DRAWING
PARTIAL FIRST FLOOR PLAN

PROJECT NO.
2023-TBD
 DRAWING NO.
A100