


All Rights Reserved. Reuse of these documents without the expressed written permission of CARMINA WOOD DESIGN is prohibited. Warning: It is a violation of article 145 of the New York State Education Law to alter this drawing, if altered such R.A., P.E. or L.L.S. shall affix his or her seal, signature, the date, the notation "Altered By" and a specific description of the alteration.

© CARMINA WOOD DESIGN

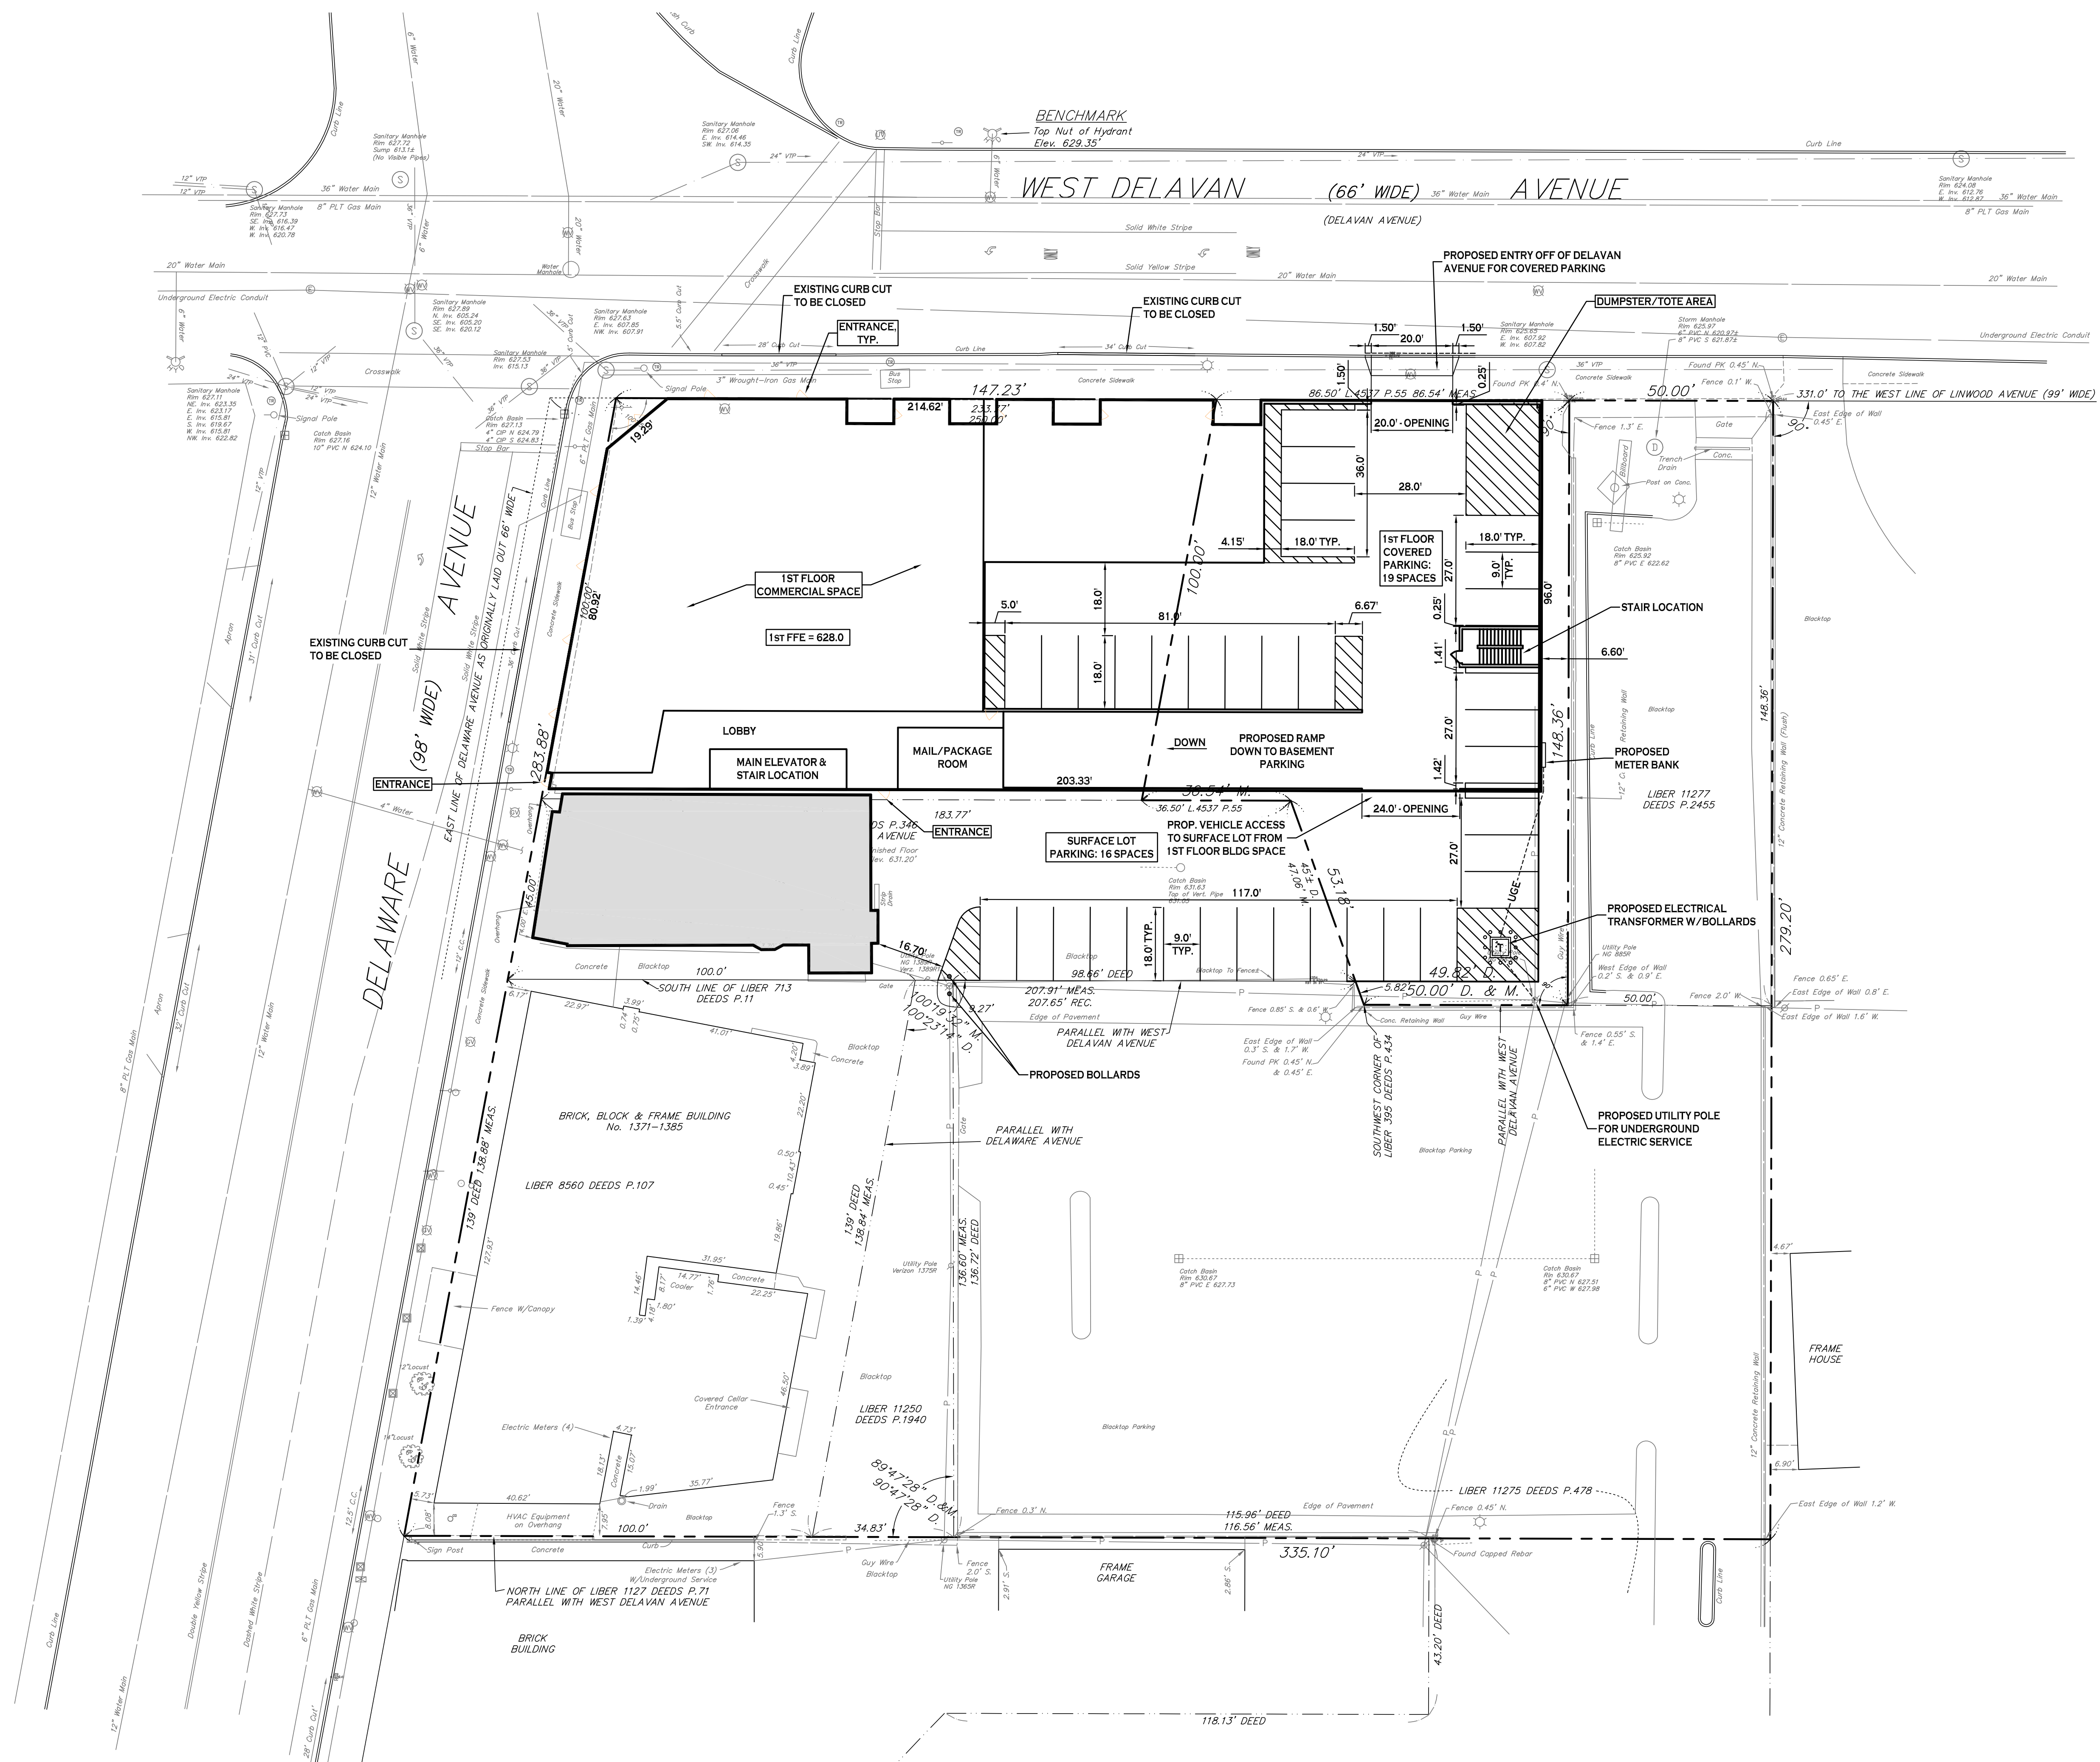

SITE PLAN - 1ST FLOOR
SCALE: 1"=20'

NOTE: BOUNDARY AND TOPOGRAPHIC INFORMATION PROVIDED BY OTHERS. CARMINA WOOD DESIGN ASSUMES NO RESPONSIBILITY FOR ITS ACCURACY.



CARMINA WOOD DESIGN
111 Bain Street, Suite 332
Buffalo, NY 14203
Phone: (336) 937-9029

Mixed Use Building
1395 Delaware Ave @ West Delavan Ave
Buffalo, New York

REVISIONS:	No.	Description	Date

PRELIMINARY
NOT FOR CONSTRUCTION

DRAWING NAME:
Landscape Plan

Date: 11.16.23
Drawn By: C. Wood
Scale: As Noted

DRAWING NO.
C-100
Project No: 19.187