


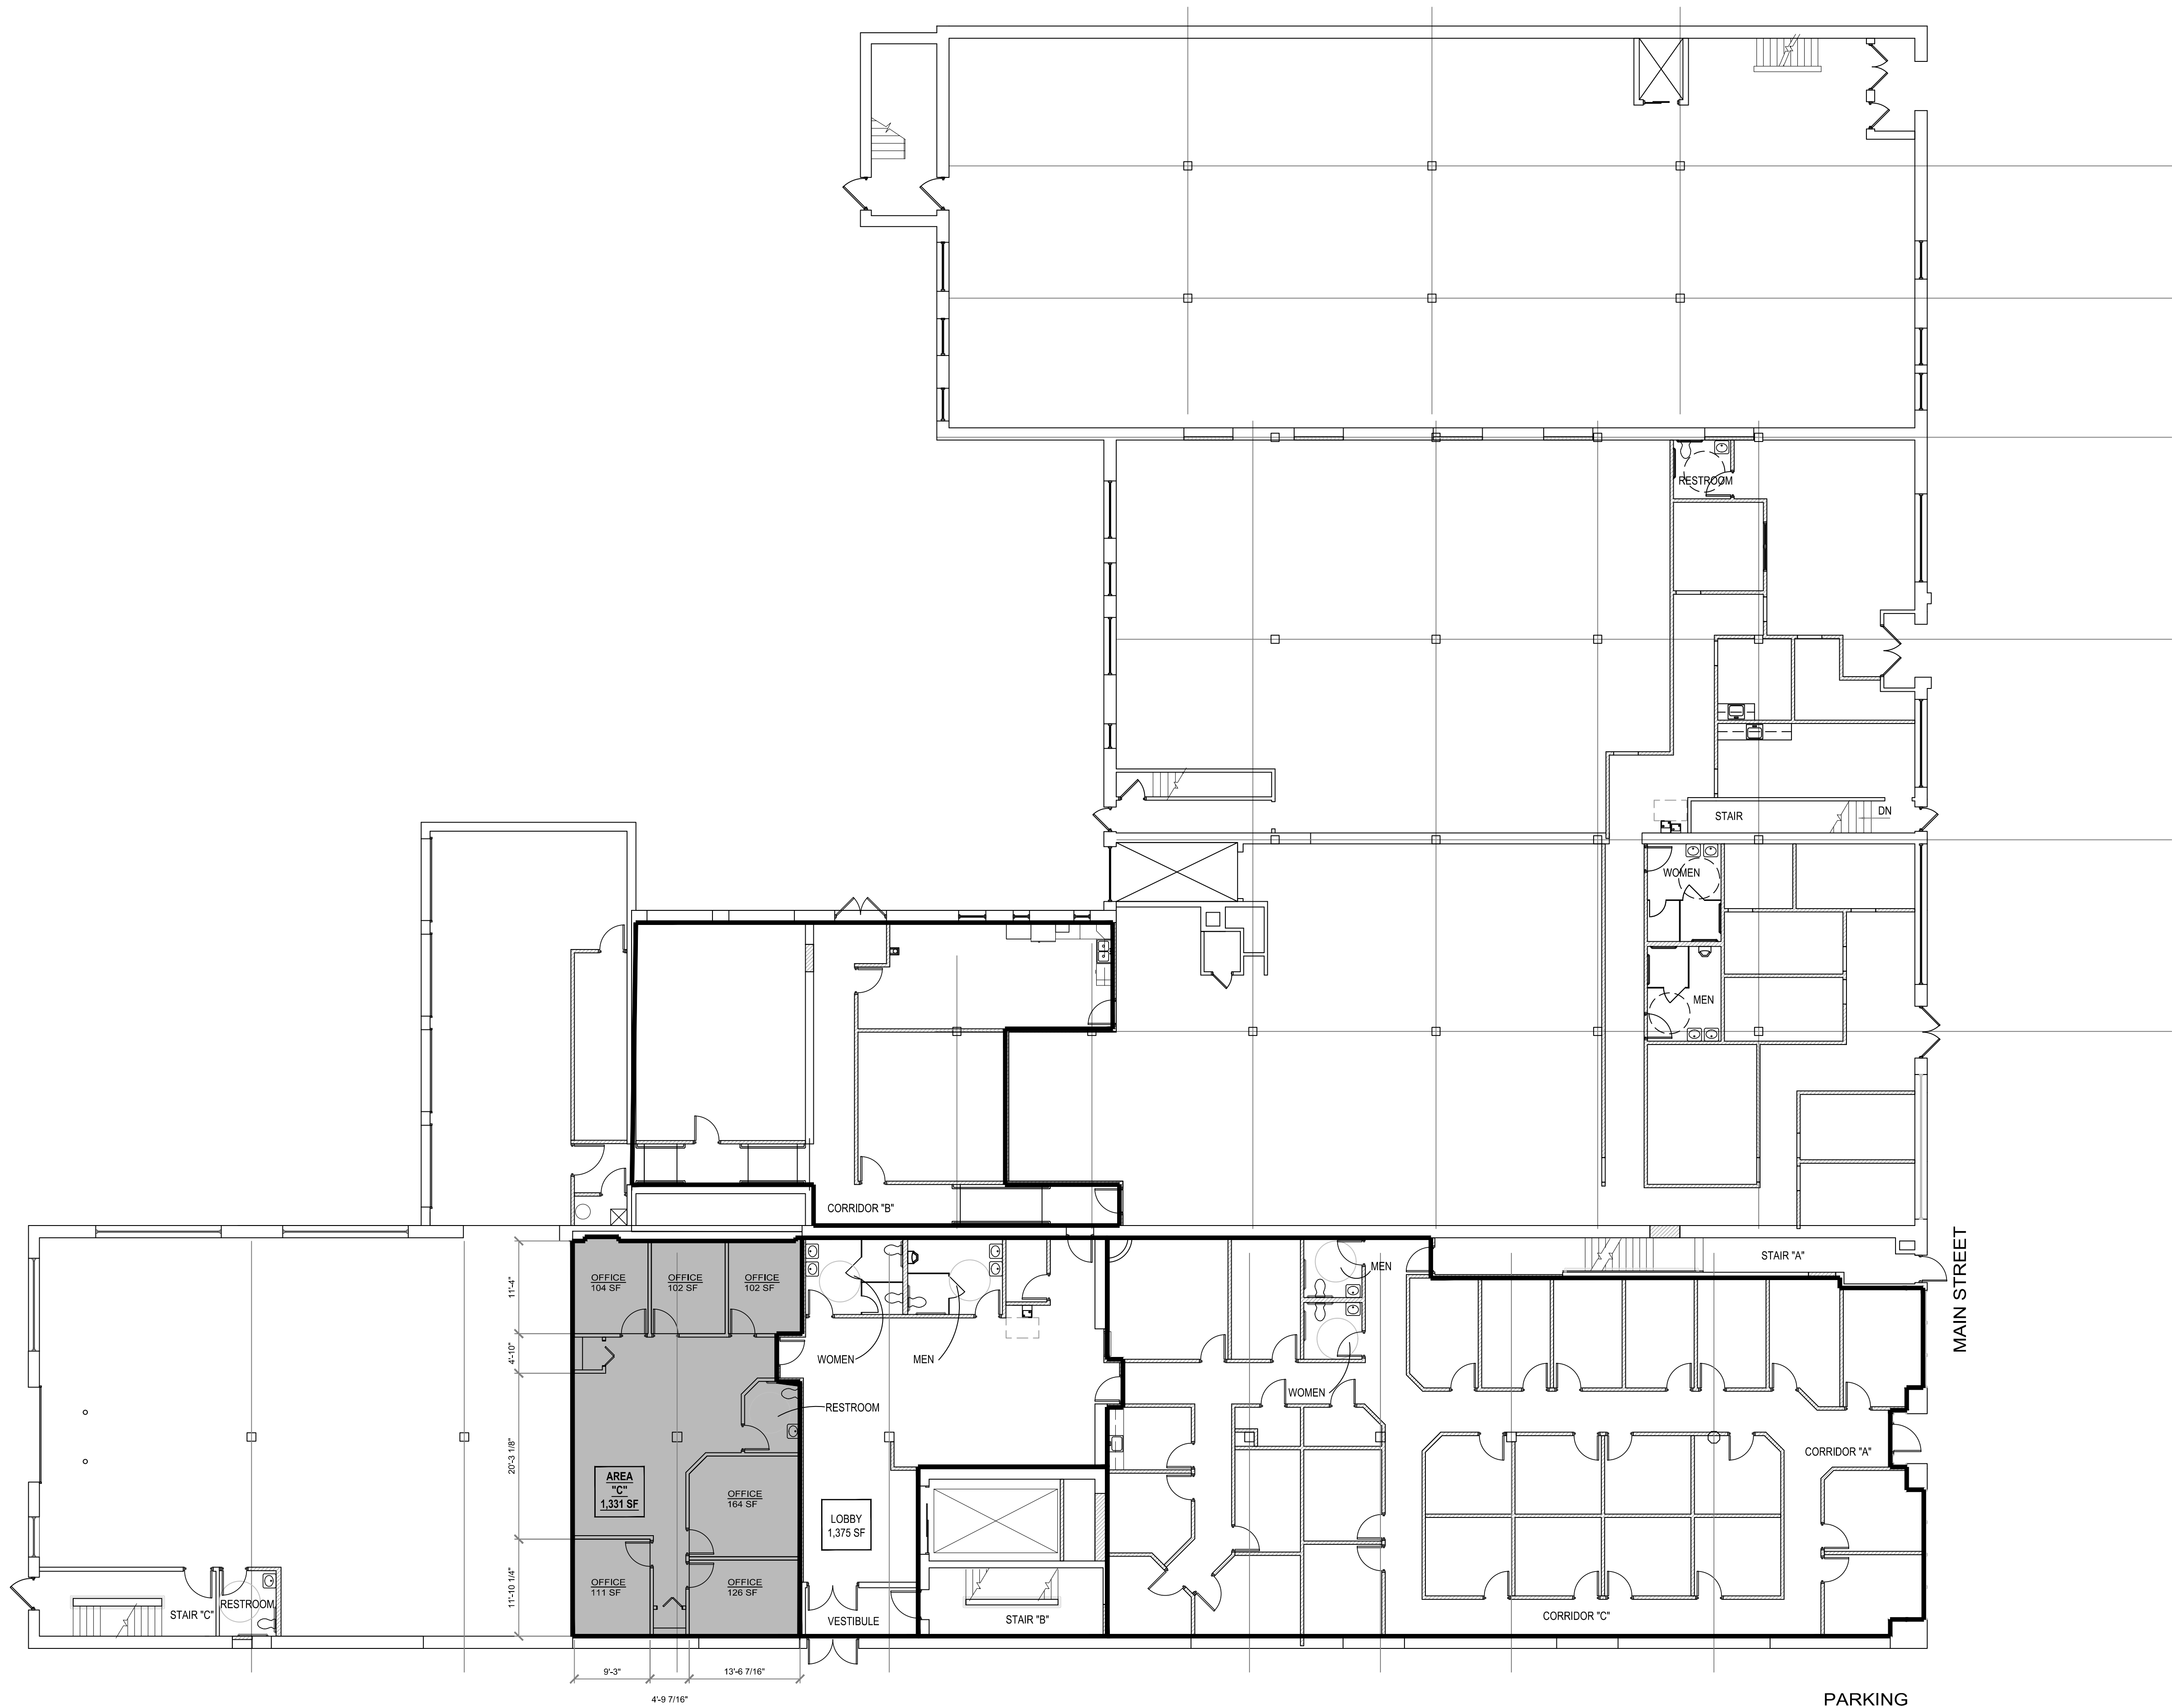

ABELMANN PALMISANO ARCHITECTS

NOTICE
DRAWING ALTERATION
THIS DOCUMENT IS SOLELY THE PROPERTY
OF ABELMANN PALMISANO ARCHITECTS.
PC AND AS ATTIED WITH A PROFESSIONAL
SEAL AUTHORIZES ITS ACCURACY.

ANY LICENSEE WHO ALTERS THIS
DOCUMENT IS REQUIRED BY LAW TO AFFIX
HIS OR HER SEAL AND THE NOTATION
"ALTERED BY" FOLLOWED BY HIS OR HER
SIGNATURE AND SPECIFIC DESCRIPTION OF
THE ALTERATIONS.

REVISIONS	DATE	BY
1		
2		
3		
4		
5		
6		
7		

PROJECT ARCHITECT	DATE
PROJECT MANAGER	
DRAWN BY PMJ	DATE DRAWN
SCALE AS NOTED	DATE ISSUED 04/29/2016

PRELIMINARY
NOT FOR REGULATORY
APPROVAL, PERMITTING OR
CONSTRUCTION



AP Architects
ellicott square building
295 main street
suite 222
buffalo, n.y. 14203
TEL: 716-854-0062
FAX: 716-852-2829
WWW.APABUFFALO.COM

PREPARED FOR
**ELLICOTT
DEVELOPMENT**
295 Main Street, Suite 210 | Buffalo, NY 14203
© 2016 EDC Development LLC
www.ellicottdevelopment.com

PROJECT
**LEASING PLAN
1010 MAIN STREET
BUFFALO, NEW YORK**

TITLE OF DRAWING
1ST FLOOR PLAN

PROJECT NO.
TBD

DRAWING NO.
A-101