
 


1091 MAIN STREET
6 STORIES
(SEPARATE PERMIT
BY OTHERS)

FLOOR PLAN LEGEND:

	EXISTING WALL CONSTRUCTION TO REMAIN		NEW SINGLE SWING DOOR & FRAME, REFER TO DOOR & HARDWARE SCHEDULES FOR MORE INFORMATION
	EXISTING WINDOW ASSEMBLY TO REMAIN		NEW DOUBLE SWING DOOR & FRAME, REFER TO DOOR & HARDWARE SCHEDULES FOR MORE INFORMATION
	NEW FIRE RATED WALL CONSTRUCTION		NEW APPLIANCE / EQUIPMENT, REFER TO APPLIANCE / EQUIPMENT SCHEDULE ON SHEET A-605 FOR MORE INFORMATION
	NEW NON-FIRE RATED WALL CONSTRUCTION		FE FIRE EXTINGUISHER IN SEMI-RECESSED CABINET, REFER TO DETAIL 3, SHEET A-600
	EXISTING COLUMN TO REMAIN		FE FIRE EXTINGUISHER, WALL MOUNTED W/ BRACKET
	EXISTING COLUMN TO REMAIN		CR CARD READER
	NEW COLUMN, REFER TO STRUCTURAL DRAWINGS FOR MORE INFORMATION		

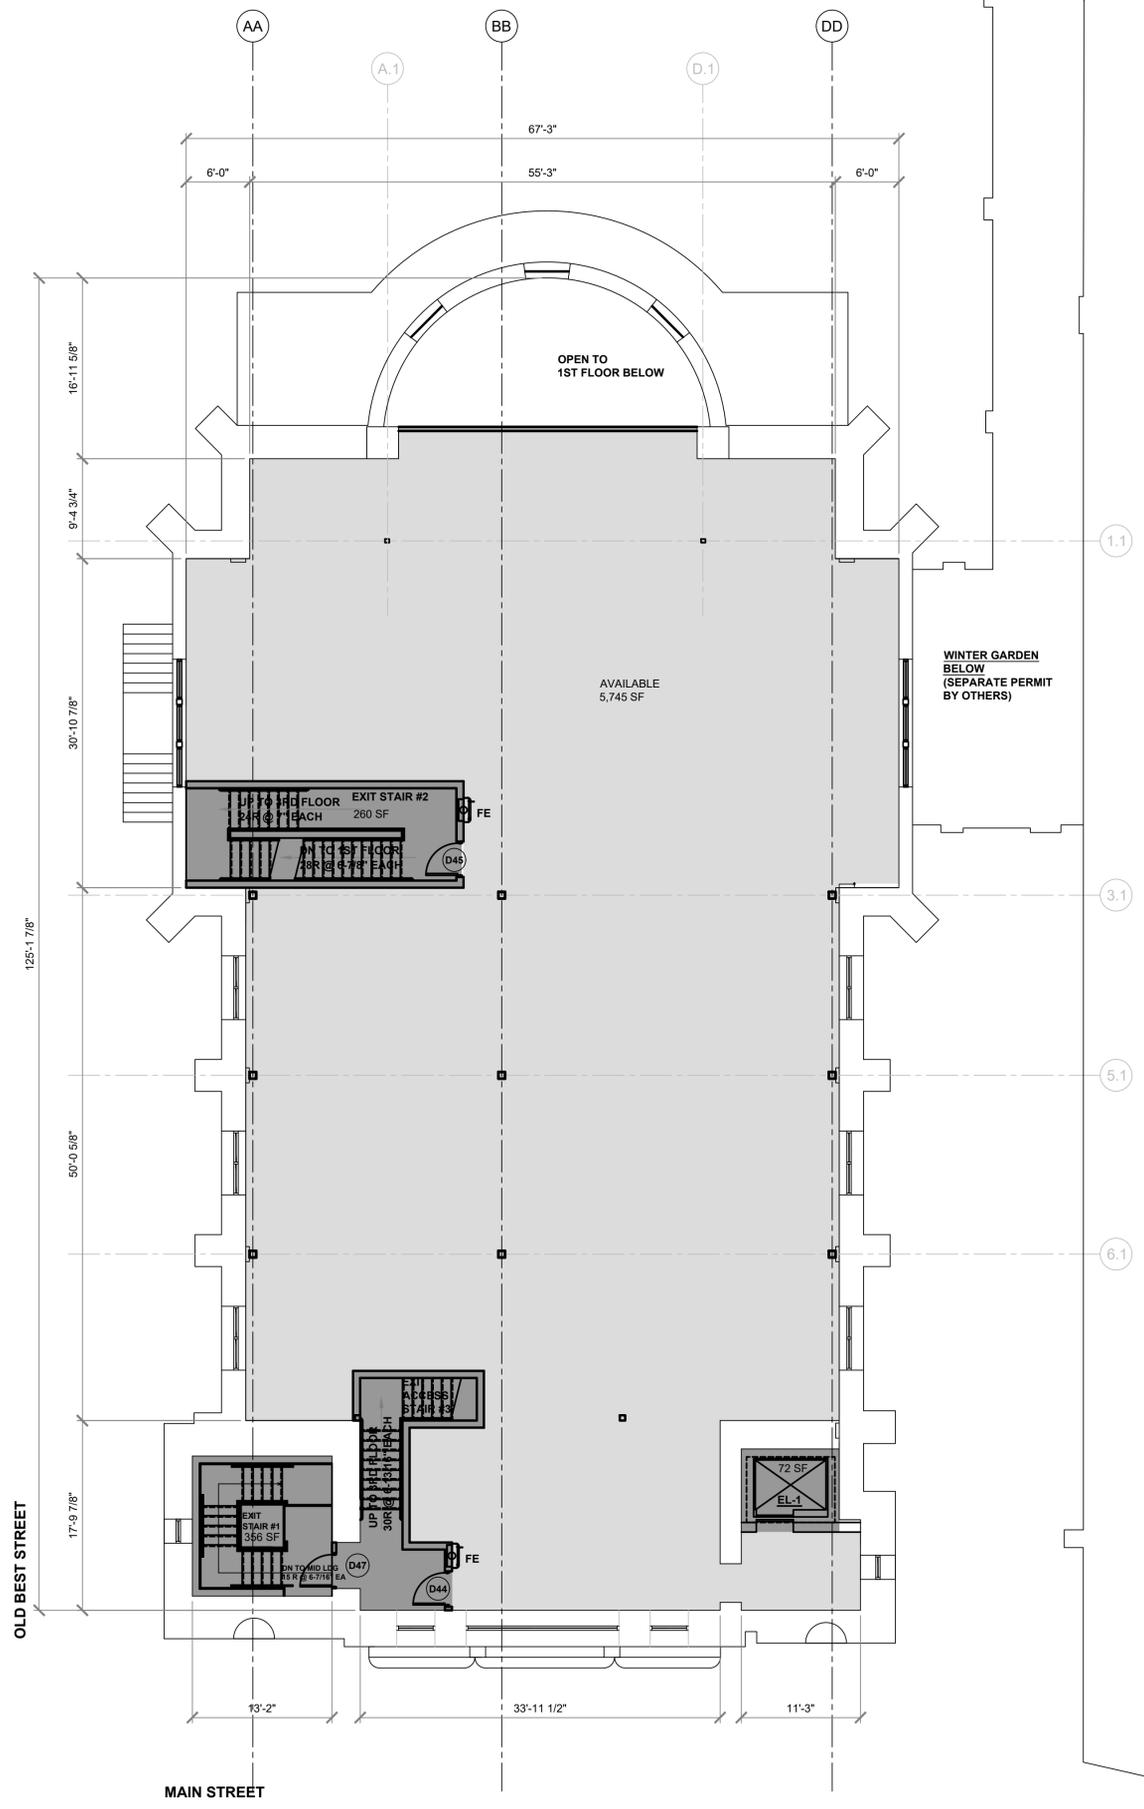

2ND FLOOR PLAN

SCALE: 1/8"=1'-0"