
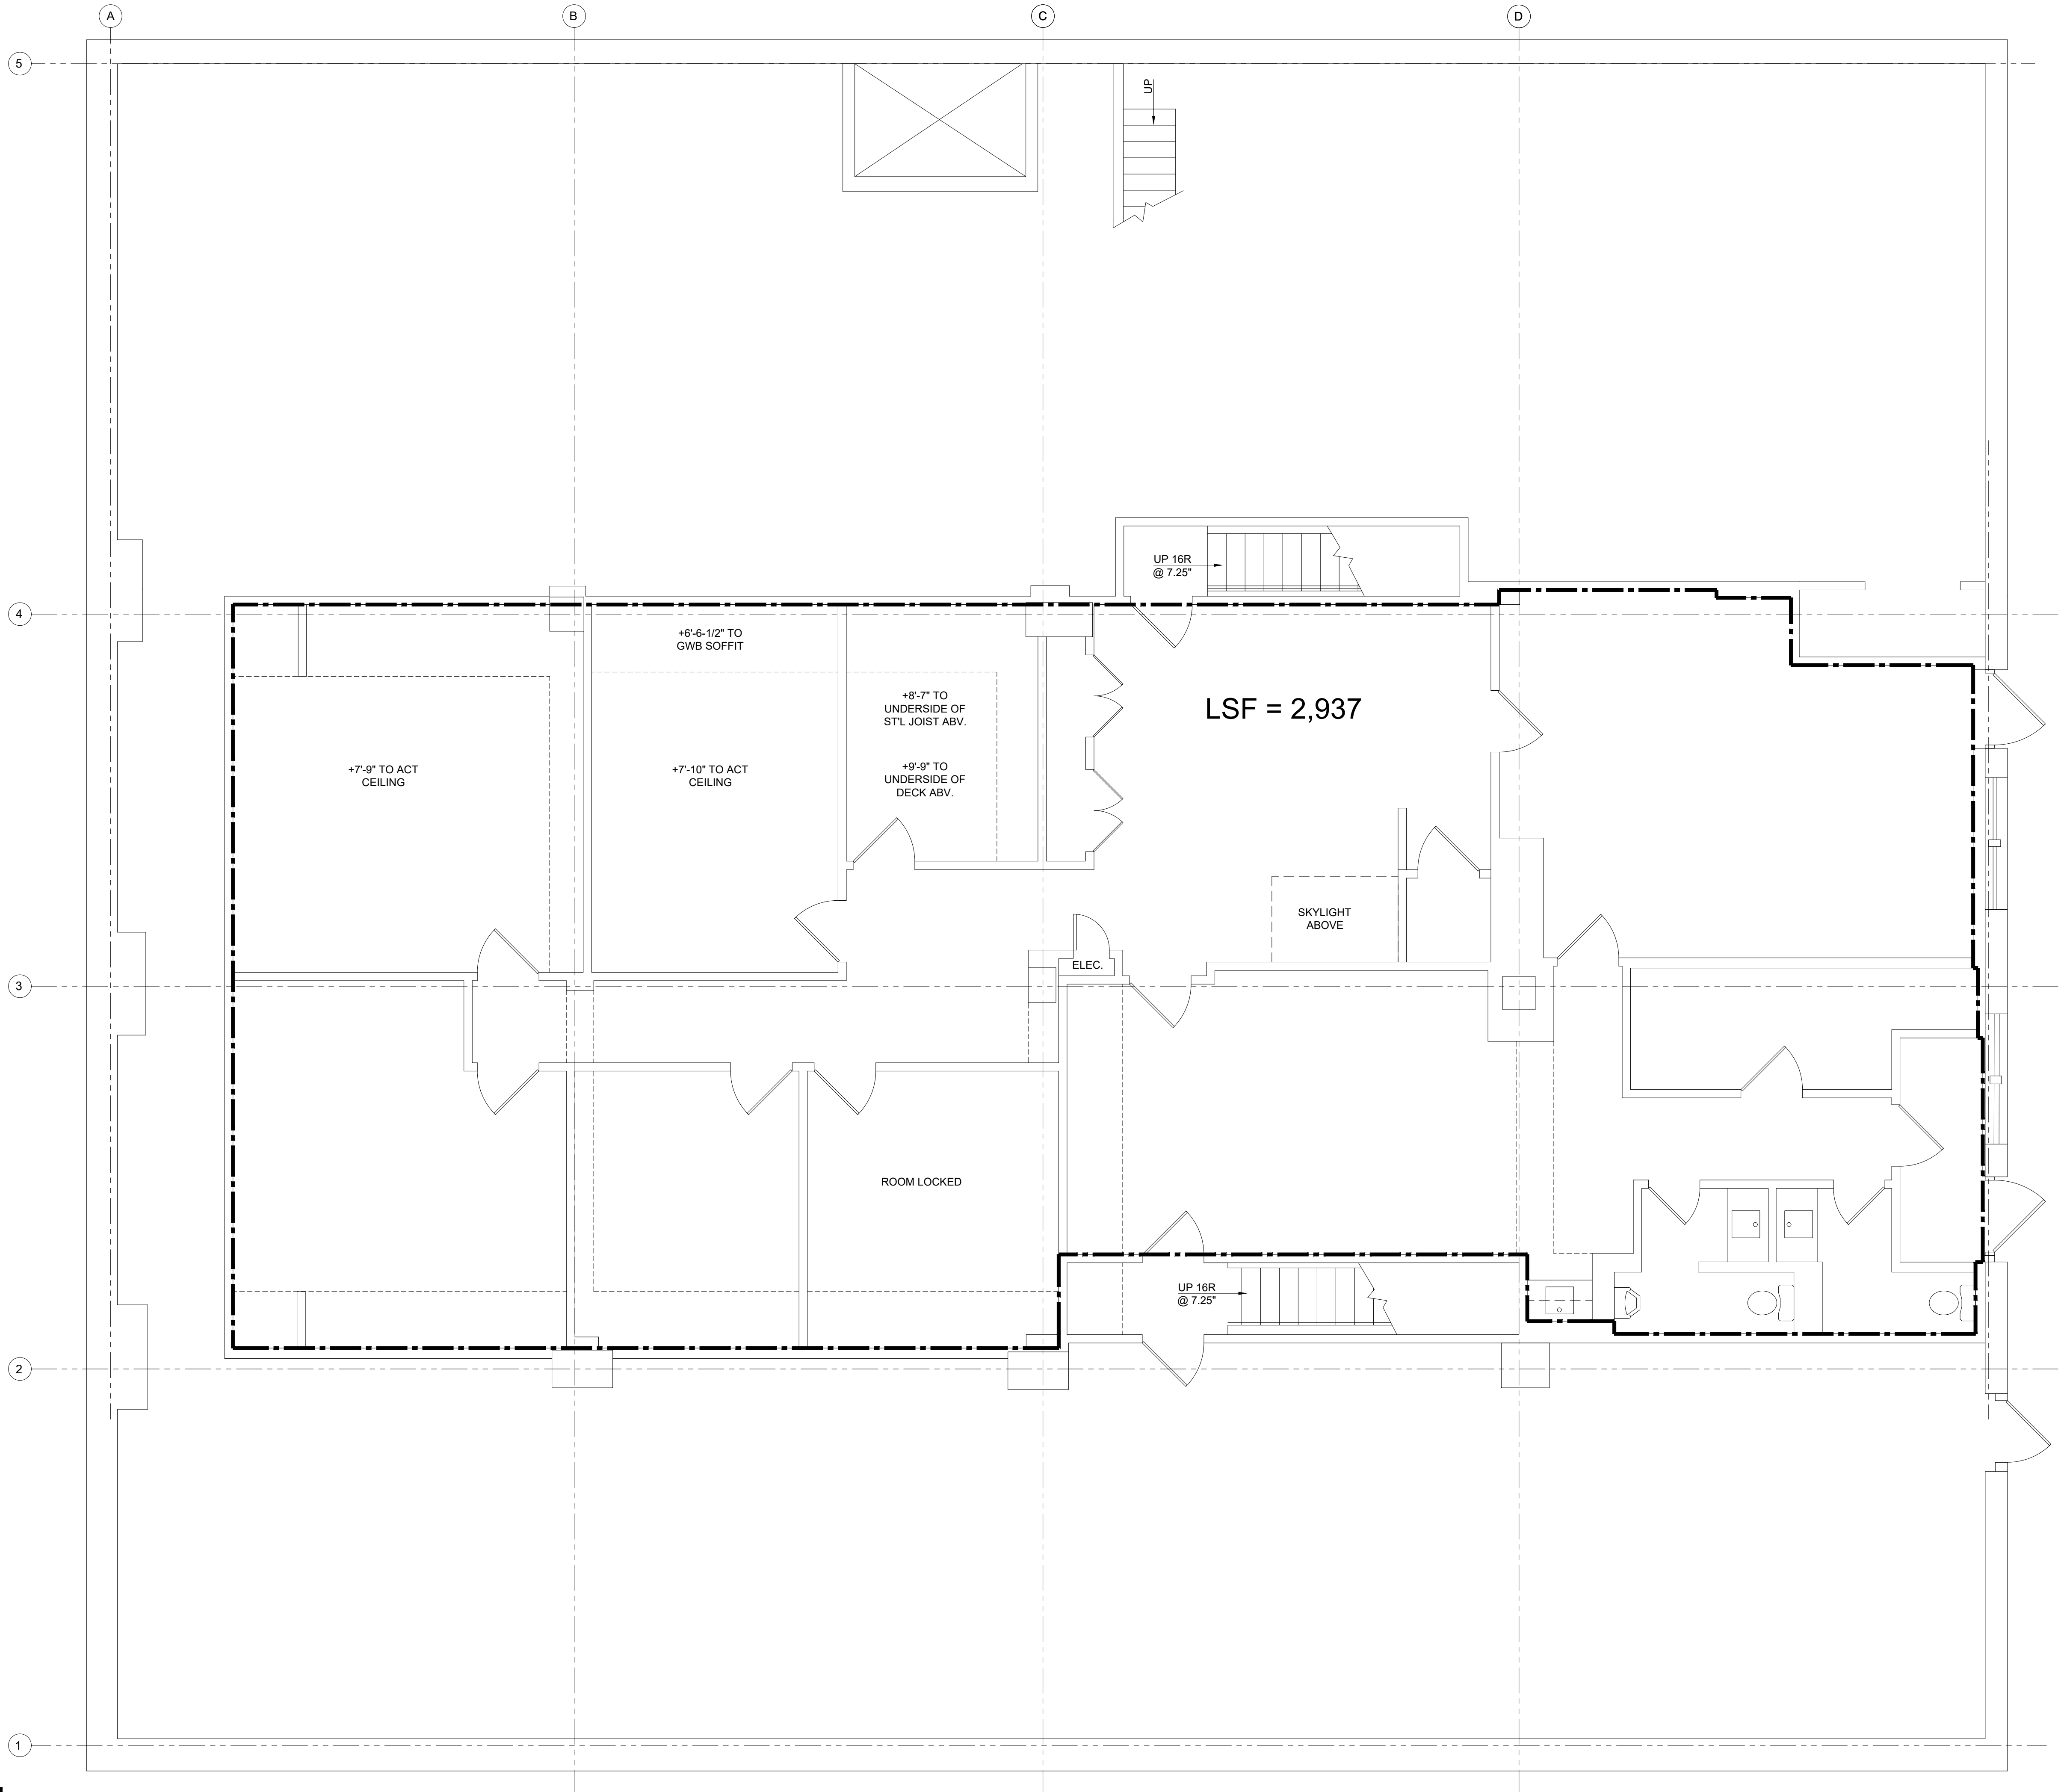


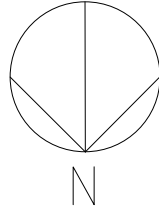

1 EXISTING BASEMENT PLAN
A-100 SCALE: 1/4"=1'-0"

REVISIONS		DATE	BY
1			
2			
3			
4			
5			
6			
7			

PROJECT ARCHITECT		DATE DRAWN	
PROJECT MANAGER		05-08-23	
DRAWN BY		DATE ISSUED	
SRA		---	
SCALE		AS NOTED	

PREPARED FOR

ELLICOTT
DEVELOPMENT

200 Main Street, Suite 700 | Buffalo, NY 14203
(716) 854-8800 | F 716.852.2829
www.ellcottedevelopment.com

PROJECT

EXISTING BUILDING
344 DELAWARE AVENUE
BUFFALO, NEW YORK

TITLE OF DRAWING

EXISTING BASEMENT FLOOR PLAN

PROJECT NO.

2023-06

DRAWING NO.

A100