




1 FLOOR PLAN
SCALE: 1/4"=1'-0"

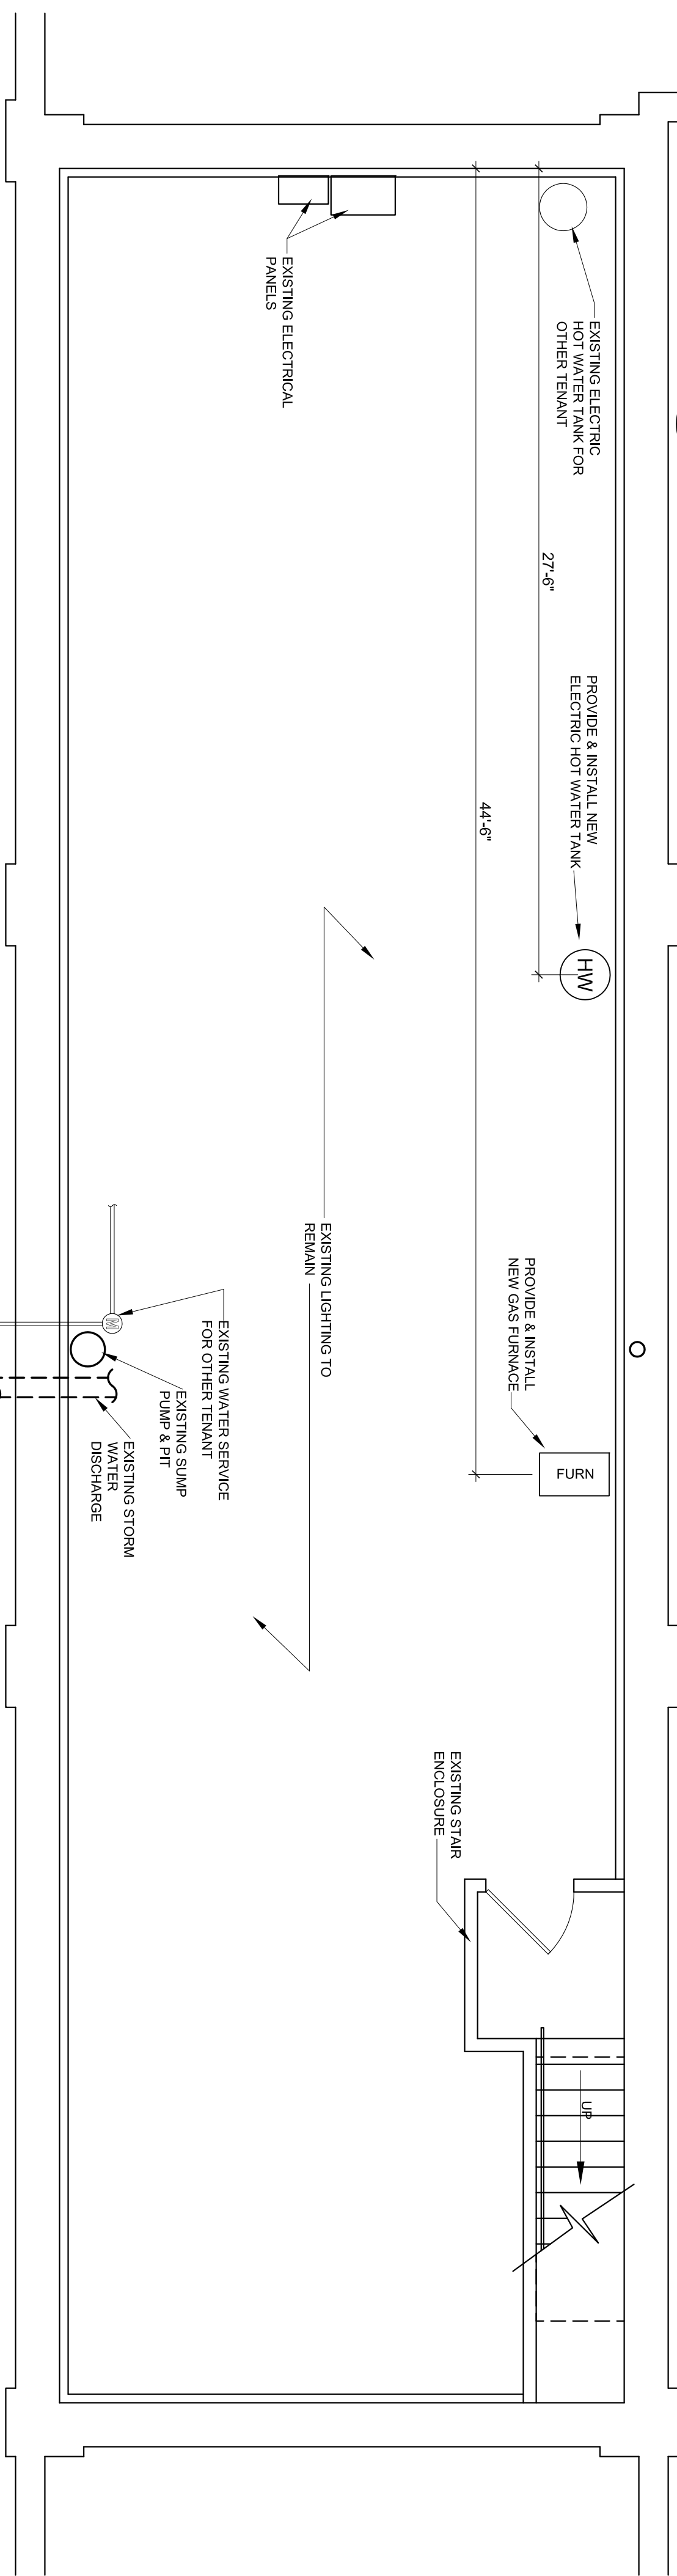


2 BASEMENT FLOOR PLAN
SCALE: 1/4"=1'-0"

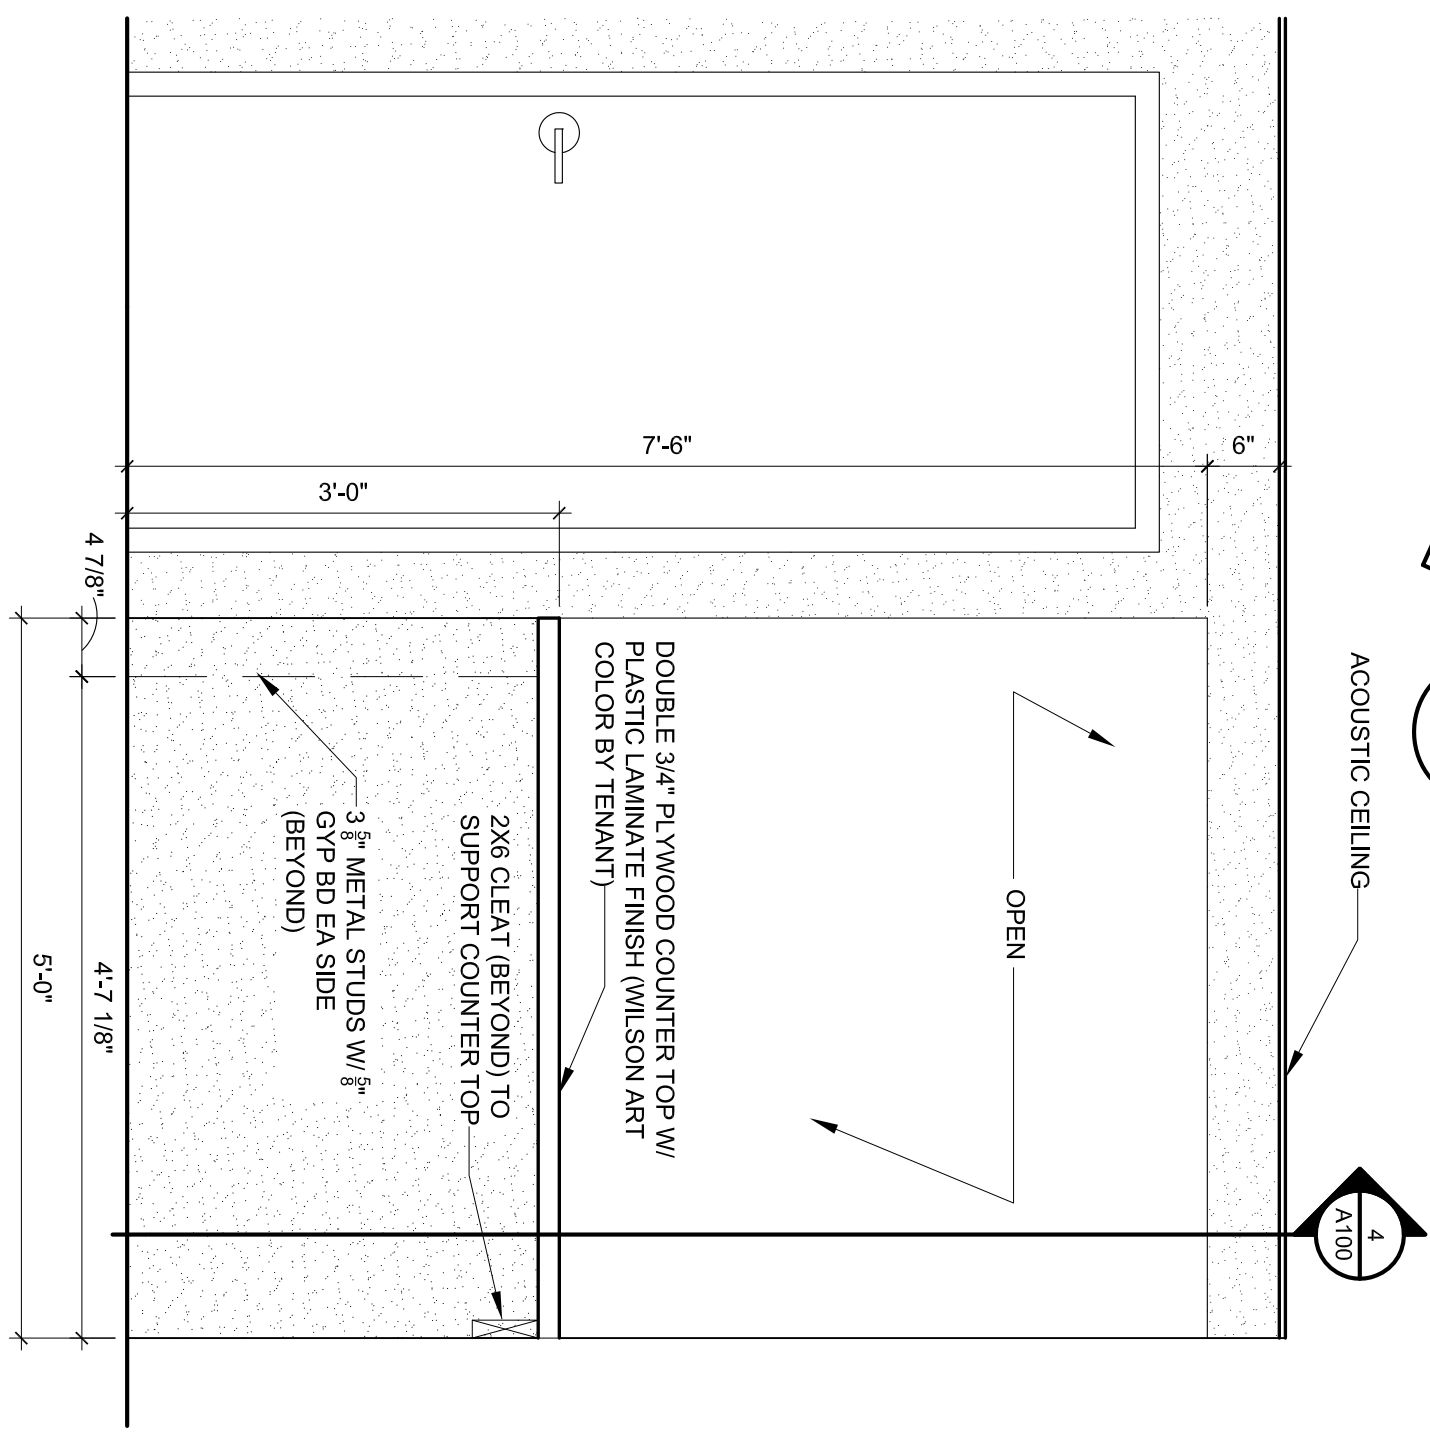

3 PICK UP COUNTER ELEVATION
SCALE: 3/4"=1'-0"

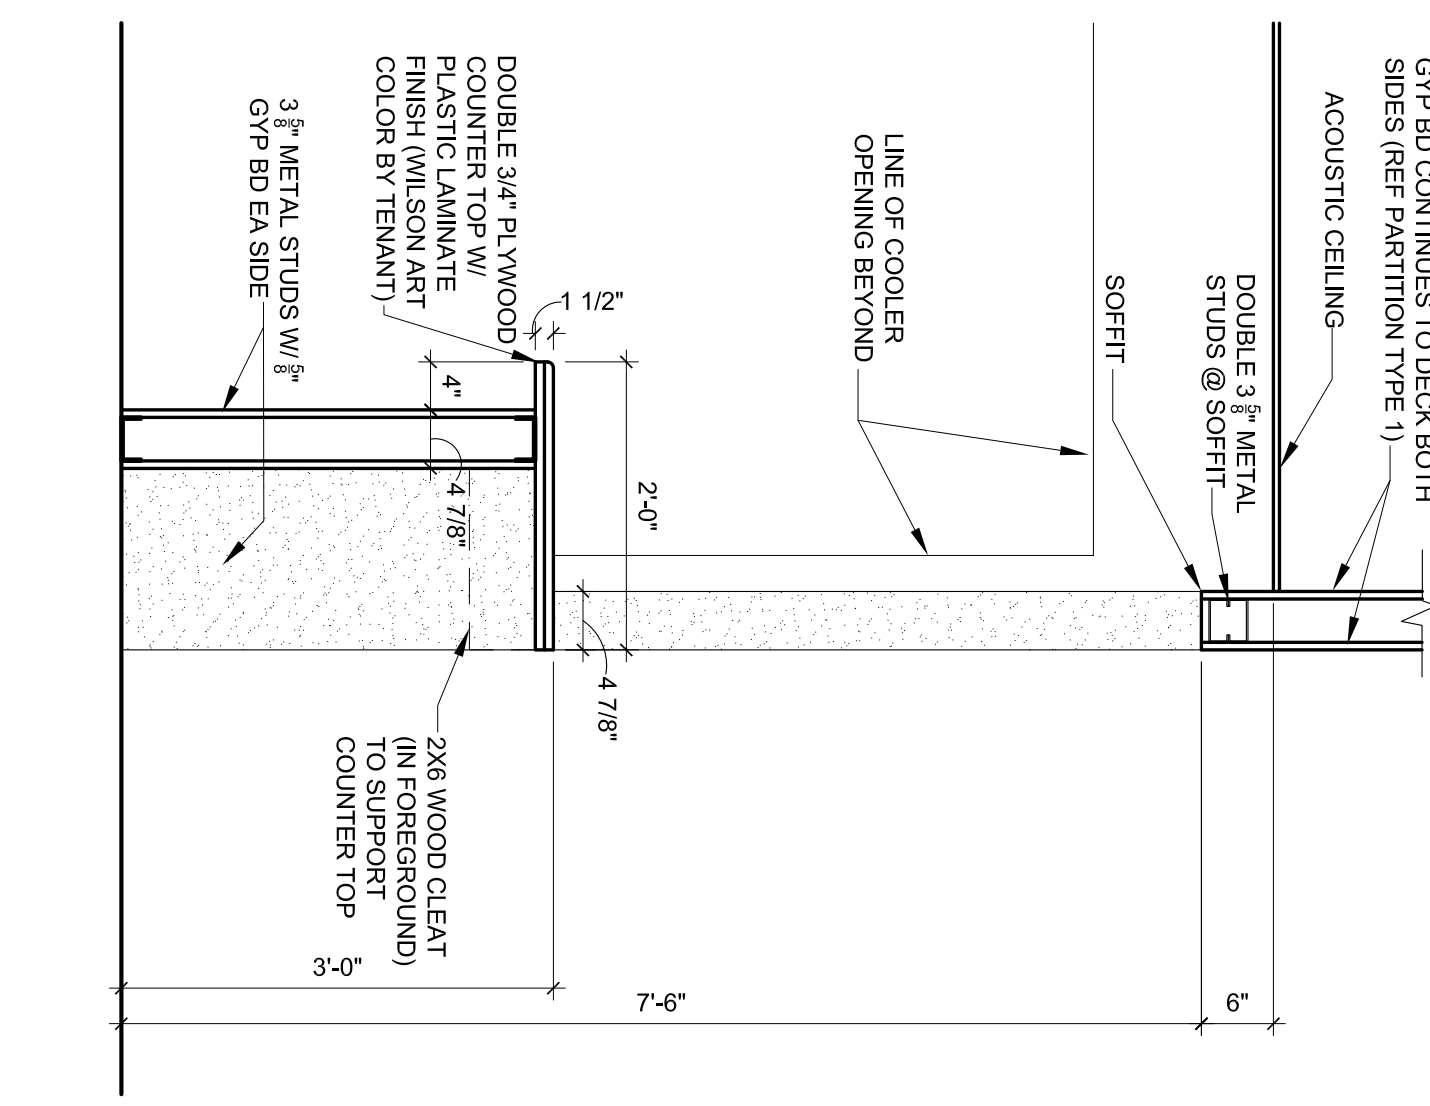

4 PICK UP COUNTER SECTION
SCALE: 3/4"=1'-0"

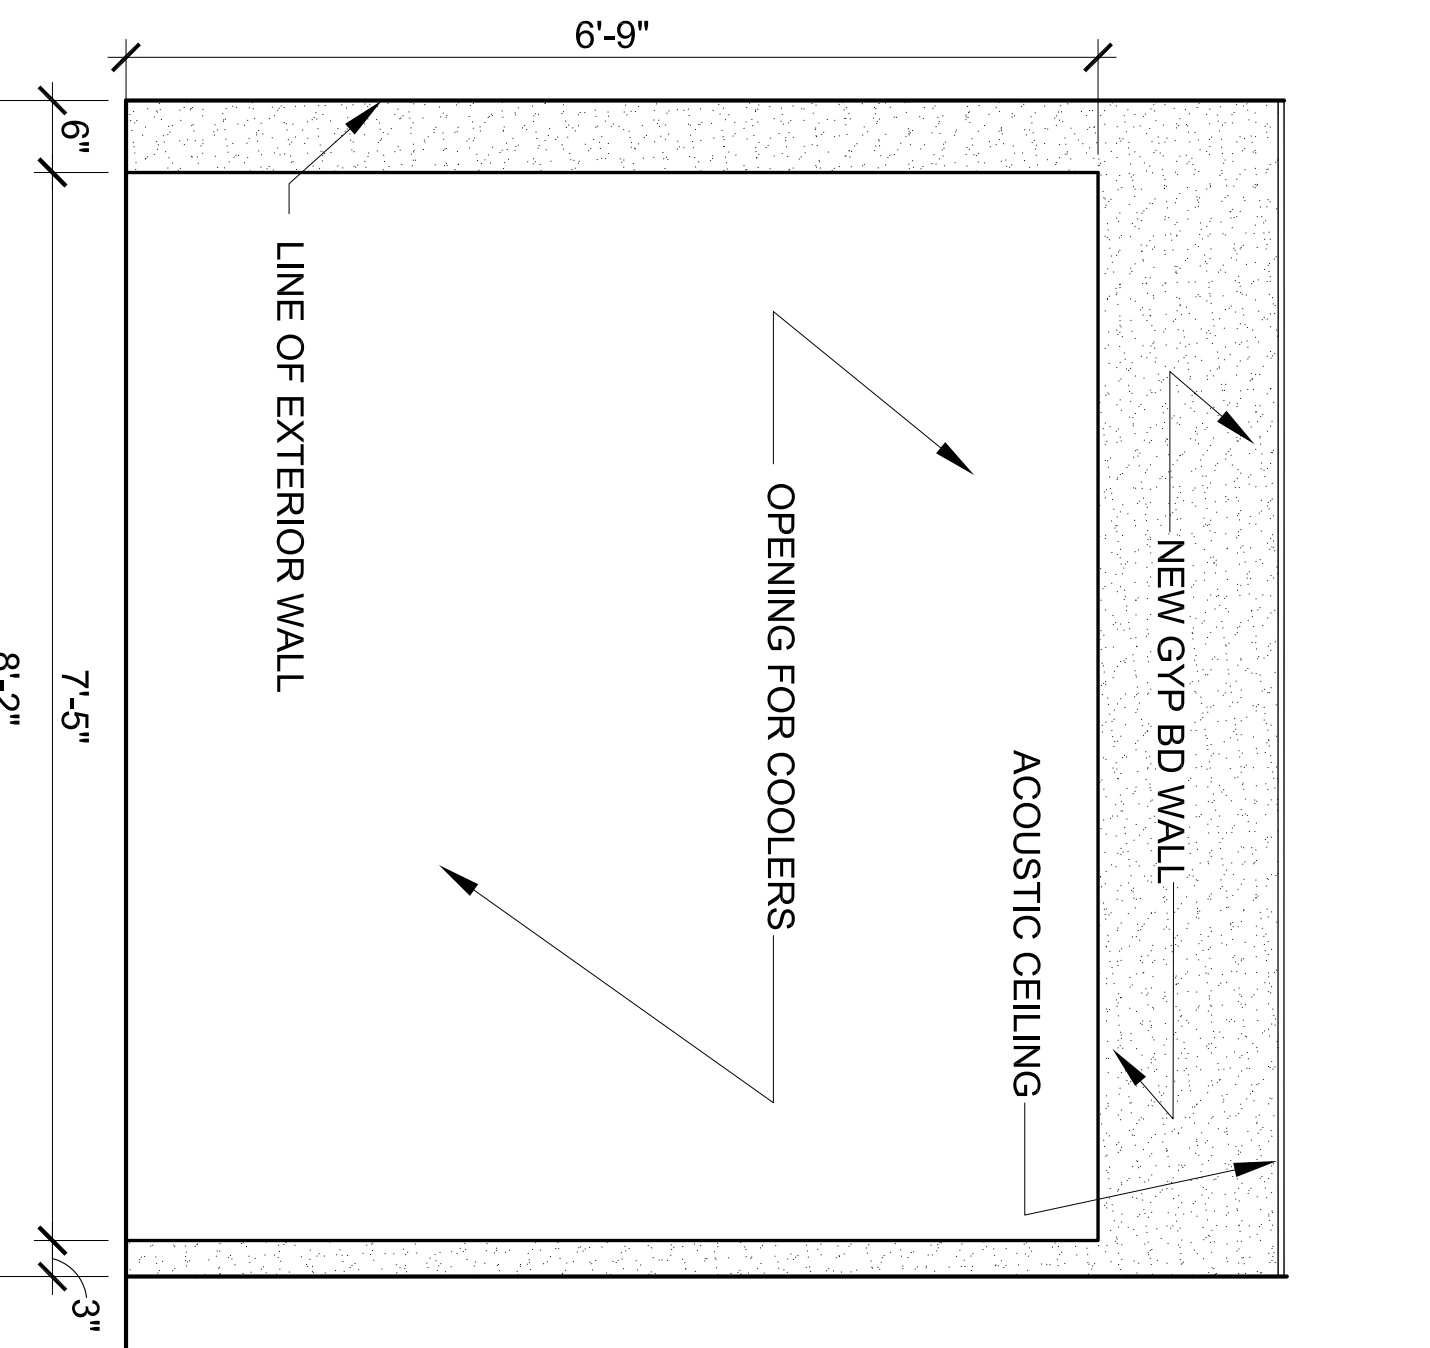

5 OPENING FOR DISPLAY COOLERS
SCALE: 3/4"=1'-0"

LEGEND	
	EXISTING WALL CONSTRUCTION TO REMAIN
	NEW WALL CONSTRUCTION
	EXISTING WINDOW
	NEW WINDOW REFER TO WINDOW SCHEDULE FOR MORE INFORMATION
	EXISTING DOOR TO REMAIN
	NEW DOOR, REFER TO DOOR SCHEDULE FOR MORE INFORMATION
	FIRE EXTINGUISHER (MINIMUM RATING = 20-B) ON WALL BRACKET MOUNT

NEW WINDOWS SEE SCHEDULE SHEET A600

NO.	REVISIONS	DATE	BY
1			
2			
3			
4			
5			
6			
7			

PRELIMINARY

PROJECT ARCHITECT
SA
PROJECT MANAGER
DFK
DRAWN BY
DFK
SCALE
AS NOTED
DATE DRAWN
9-21-17
DATE ISSUED
-

NOT FOR REGULATORY APPROVAL, PERMITTING OR CONSTRUCTION



AP Architects
ellicott square building
295 main street
suite 222
buffalo, n.y. 14203
TEL: 716-882-4002
FAX: 716-882-4002
WWW.APARCHELLOTT.COM

PREPARED FOR
ELlicOTT DEVELOPMENT
295 Main Street, Suite 222
Buffalo, NY 14203
TEL: 716-882-4002
FAX: 716-882-4002
WWW.APARCHELLOTT.COM

PROJECT
ROSALIE THE HEALTHY CHEF
969 ELLICOTT STREET
BUFFALO, NEW YORK
TITLE OF DRAWING
FLOOR PLANS

PROJECT NO.
2017-79
DRAWING NO.
A100

ALBANY PALMISTO ARCHITECTS
NOTICE
DRAWING ALTERATION
THIS DOCUMENT IS NOT TO BE REPRODUCED OR TRANSMITTED IN ANY FORM OR BY ANY MEANS, ELECTRONIC OR MECHANICAL, WITHOUT THE WRITTEN PERMISSION OF ALBANY PALMISTO ARCHITECTS. ANY LICENSEE WHO ALTERS THIS DOCUMENT OR REPRODUCES IT WITHOUT THE WRITTEN PERMISSION OF ALBANY PALMISTO ARCHITECTS SHALL BE LIABLE FOR ALL DAMAGES AND COSTS OF LITIGATION. THE ALTERNATIVE DISPUTE RESOLUTION PROCEDURE SET FORTH IN THE CONTRACT SHALL APPLY TO THIS AGREEMENT.