



1 FLOOR PLAN
1/8" = 1'-0"

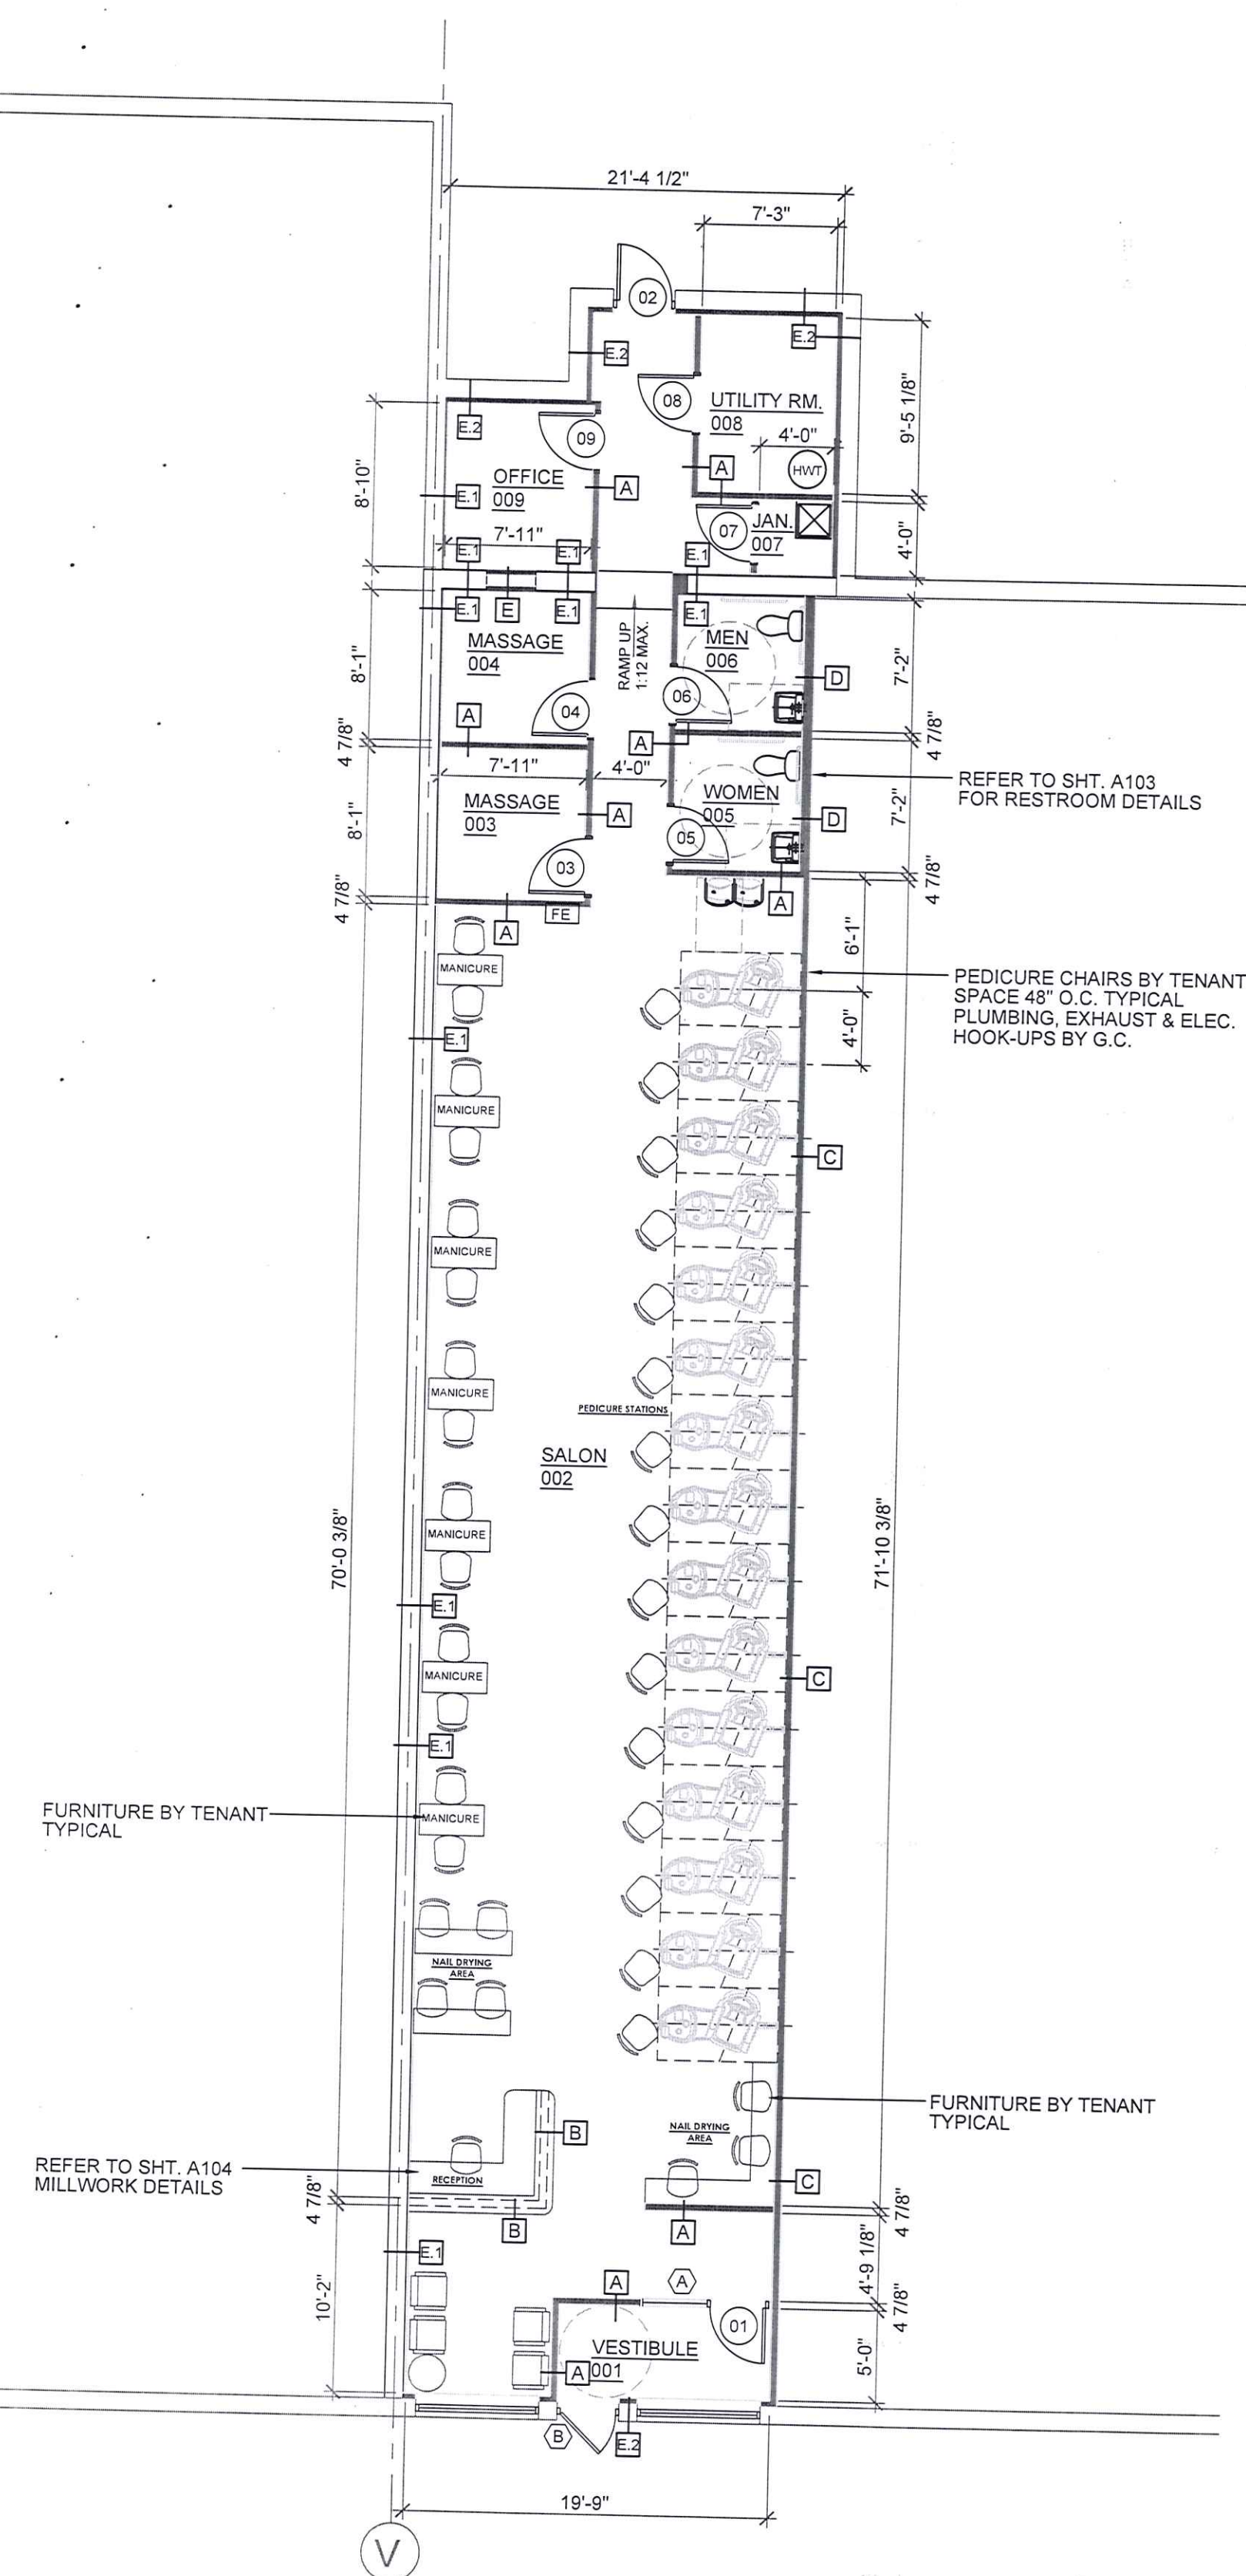


NOTES:
- ALL FIRE RATED PARTITIONS SHALL HAVE CONTINUOUS FRAMING AND DRYWALL FROM FLOOR SLAB TO UNDERSIDE OF ROOF DECK. USE FIRE SAFING/SEALANT AT PERIMETER. COMPLY WITH REQUIREMENTS AS LISTED IN UL DIRECTORY FOR UL DES. NO. INDICATED.
- INSTALL MOISTURE RESISTANT GYPSUM WALLBOARD IN BATHROOMS, BEHIND SINKS, & IN JANITORIAL ROOMS.

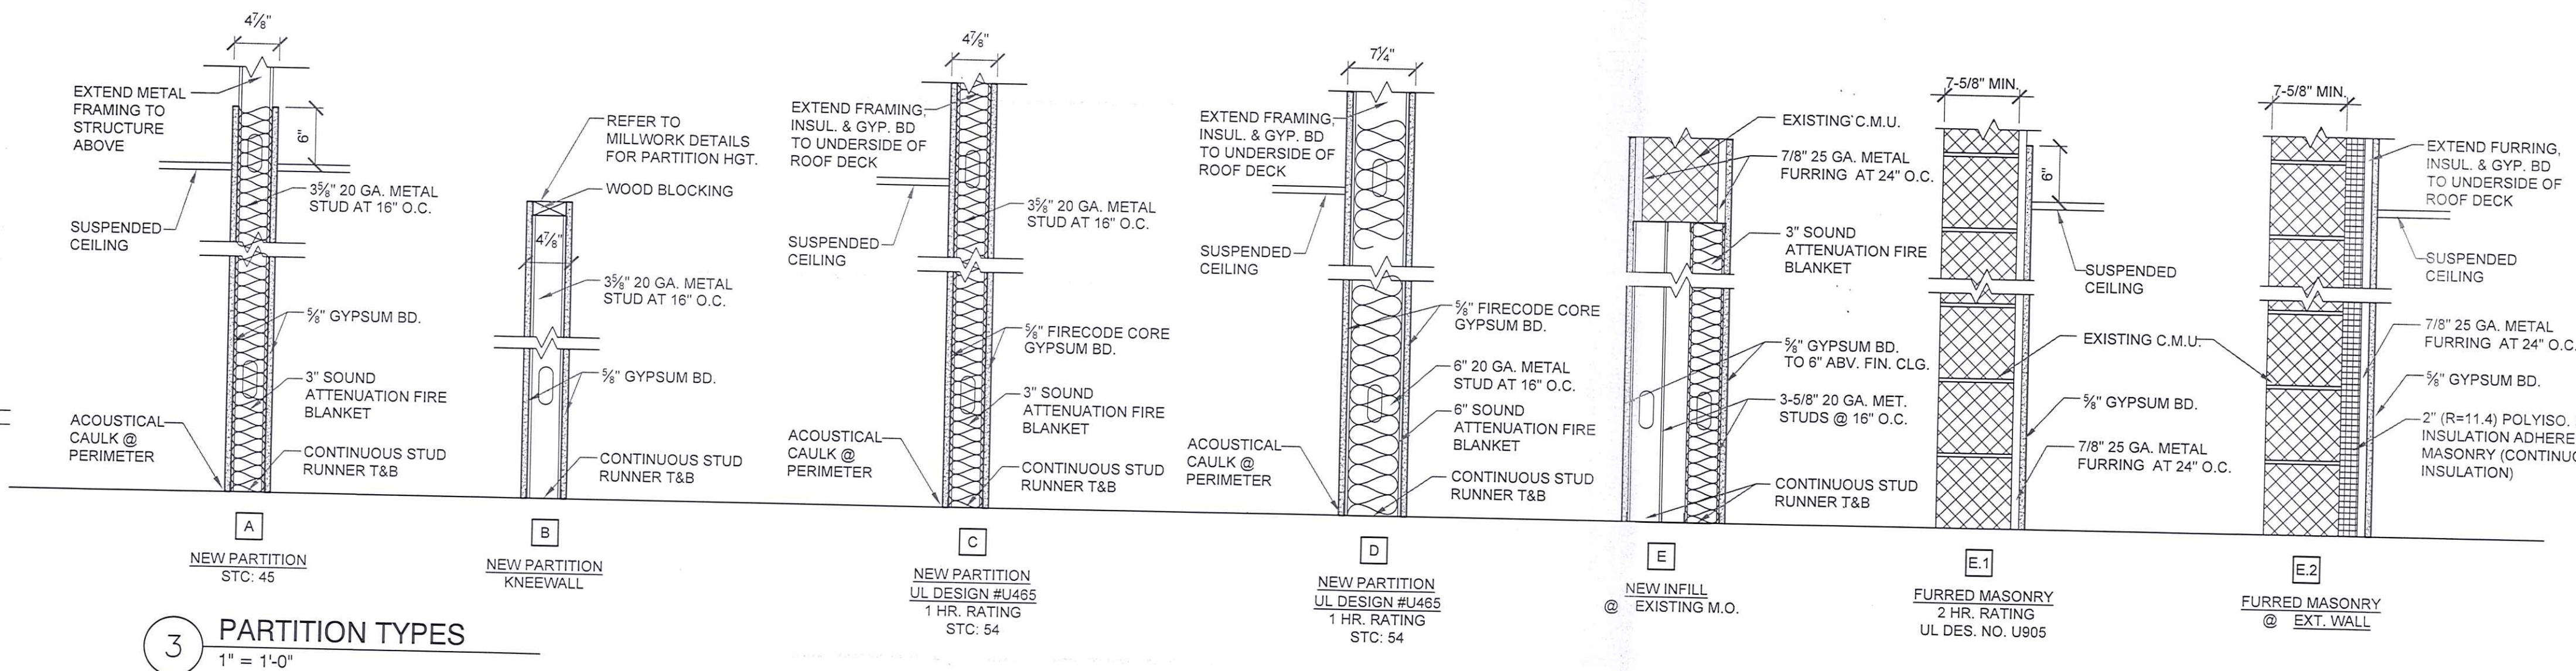

3 PARTITION TYPES
1" = 1'-0"

LEGEND	
	EXISTING WALL CONSTRUCTION TO REMAIN
	NEW WALL CONSTRUCTION REFER TO PARTITION TYPES
	FIRE EXTINGUISHER IN SEMI-RECESSED CABINET REFER TO SHEET A104
	NEW DOOR & FRAME REFER TO DOOR SCHEDULES
	INDICATES MINIMUM CLEARANCES REQUIRED PER ICC/ANSI A117.1-2009

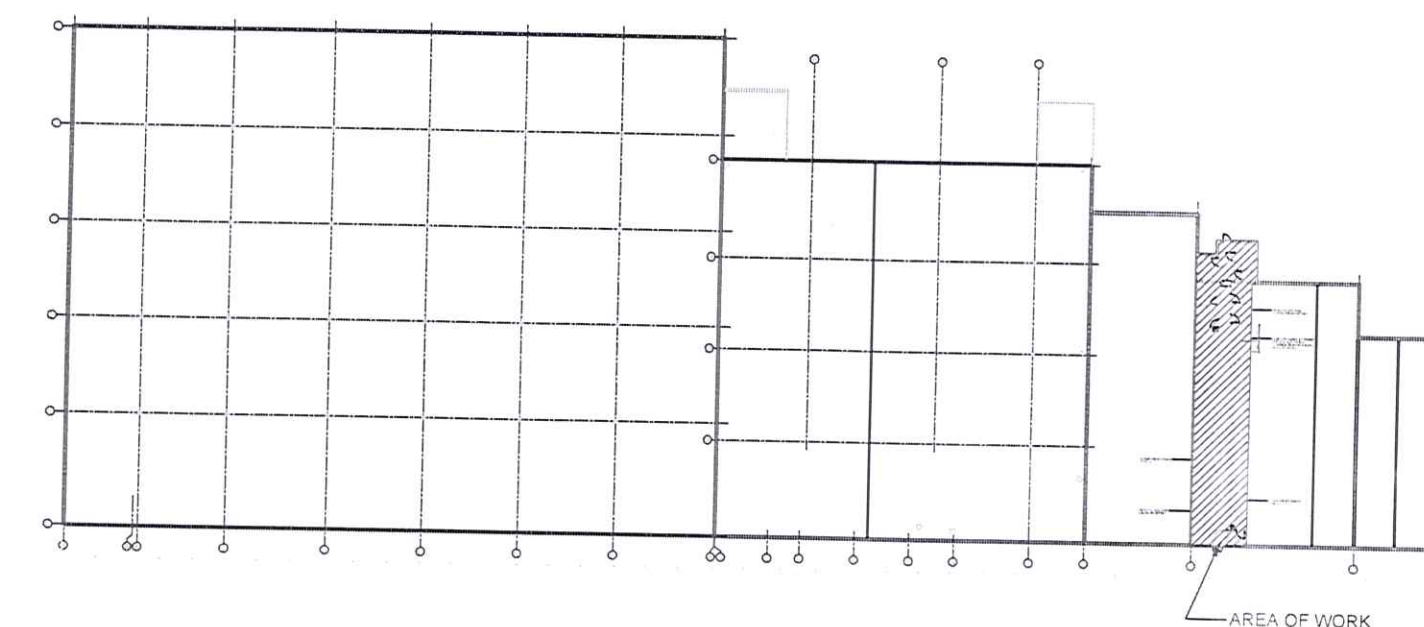

2 KEY PLAN
NTS

ADDELMANN PALMSHINO ARCHITECTS

NOTICE
THIS DOCUMENT IS SOLELY THE PROPERTY OF ADDELMANN PALMSHINO ARCHITECTS, P.C. AND AS AFFIXED WITH A PROFESSIONAL SEAL, AUTHORIZES ITS ACCURACY.
ANY LICENSEE WHO ALTERS THIS DOCUMENT IS REQUIRED BY LAW TO AFFIX HIS OR HER SEAL AND THE NOTATION "ALTERED BY" FOLLOWED BY HIS OR HER SIGNATURE AND SPECIFIC DESCRIPTION OF THE ALTERATIONS.

REVISIONS	DATE	BY
1		
2		
3		
4		
5		
6		
7		

DATE	PROJECT ARCHITECT	PROJECT MANAGER	DATE DRAWN	DATE ISSUED	DATE NOTED
	SA		SA	11/11/16	



AP Architects
ellicott square building
295 main street
suite 222
buffalo, n.y. 14203

TEL: 716-854-0062
FAX: 716-852-2829
WWW.APABUFFALO.COM

PROJECT
RAINBOW NAILS & SPA
100 PIKE ST. SUITE E
PORT JERVIS, NEW YORK
TITLE OF DRAWING
FLOOR PLAN & DETAILS

PROJECT NO.
2016-91
DRAWING NO.
A100