


1 EXISTING EAST ELEVATION  
A200 SCALE: 3/16" = 1'-0"

2 EXISTING SOUTH ELEVATION  
A200 SCALE: 3/16" = 1'-0"

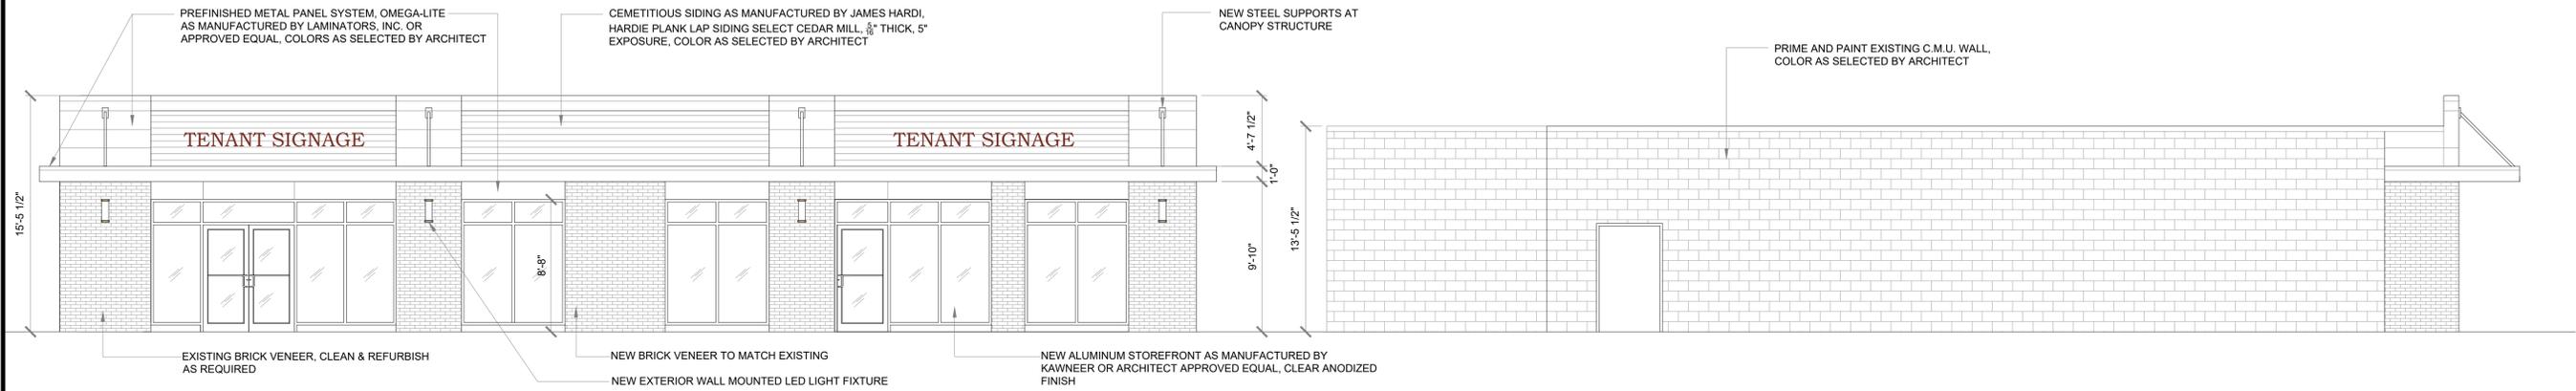

3 PROPOSED EAST ELEVATION  
A200 SCALE: 3/16" = 1'-0"

4 PROPOSED SOUTH ELEVATION  
A200 SCALE: 3/16" = 1'-0"

ADDELMANN PALMSANO ARCHITECTS

NOTICE  
DRAWING ALTERATION

THIS DOCUMENT IS SOLELY THE PROPERTY OF ADDELMANN PALMSANO ARCHITECTS P.C. AND AS AFFIXED WITH A PROFESSIONAL SEAL, AUTHORIZES ITS ACCURACY.

ANY LICENSEE WHO ALTERS THIS DOCUMENT IS REQUIRED BY LAW TO AFFIX HIS OR HER SEAL AND THE NOTATION "ALTERED BY" FOLLOWED BY HIS OR HER SIGNATURE AND SPECIFIC DESCRIPTION OF THE ALTERATIONS.

REVISIONS	DATE	BY
1		
2		
3		
4		
5		
6		
7		

PROJECT ARCHITECT	DATE
SRA	
PROJECT MANAGER	DATE DRAWN
	MM
DRAWN BY	DATE ISSUED
MM	07/07/23
SCALE	AS NOTED



**AP Architects**  
adelmann palmsano architects  
1374 orchard park rd.  
west seneca, ny 14224  
TELE 716-310-3128  
WWW.APABUFFALO.COM

PREPARED FOR



ELLICOTT DEVELOPMENT  
385 Main Street, Suite 700 | Buffalo, NY 14203  
P 716-834-0866 | F 716-832-3629  
www.ellcottdevelopment.com

PROJECT  
**FACADE RENOVATION  
1005 ABBOTT RD.  
BUFFALO, NEW YORK, 14220**

TITLE OF DRAWING  
**EXTERIOR ELEVATIONS**

PROJECT NO.  
**2023-046**

DRAWING NO.  
**A200**