


VA HEALTHCARE NETWORK
DEPARTMENT OF VETERAN AFFAIRS
MS. JULIE MCCANN - CONTRACT SPECIALIST
UNION STREET
OLEAN, NEW YORK
DEVELOPER/OWNER - PARK CENTER DEVELOPMENT COMPANY (716) 372-5555

WARNING:
IT IS A VIOLATION OF ARTICLE 147, SECTION 1700 OF THE NEW YORK STATE EDUCATION LAW FOR ANY PERSON TO ALTER AN ITEM, IN ANY WAY, ON THE DOCUMENT, UNLESS UNDER THE DIRECTION OF A LICENSED ARCHITECT.

NO.	DATE	REVISION
1	10-11-04	REVISED AS PER MEETING 10-22-04
2	10-12-04	REVISED AS PER MEETING 10-22-04
3	10-12-04	REVISED AS PER MEETING 10-22-04
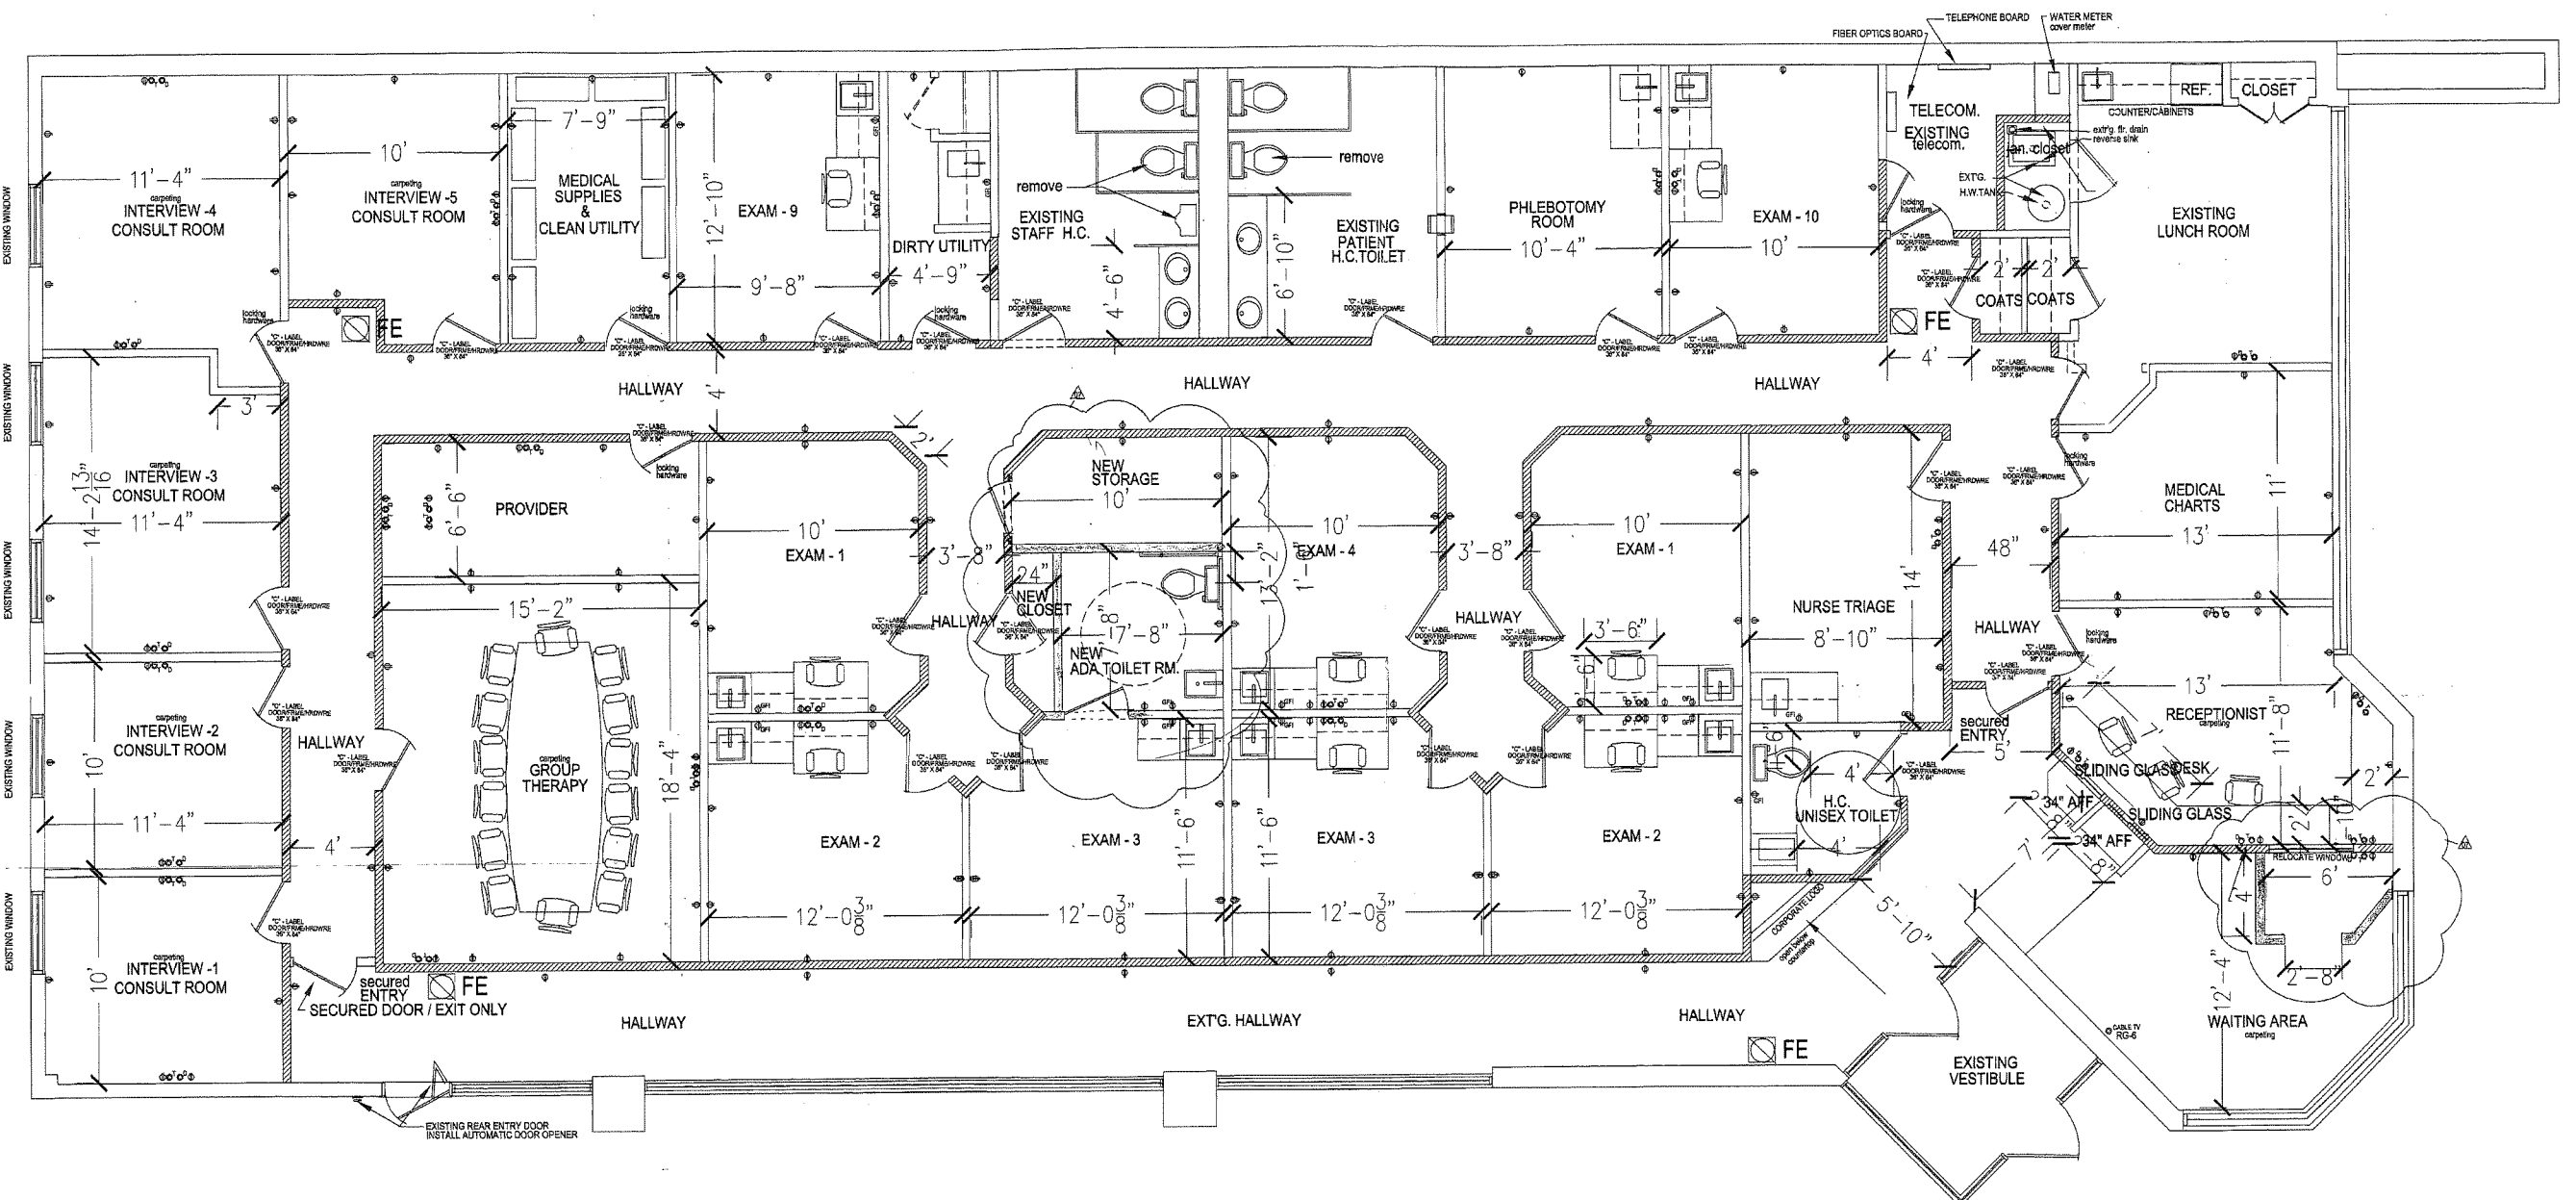

01 REVISED FLOOR PLAN
SCALE: 1/4" = 1'-0"

