
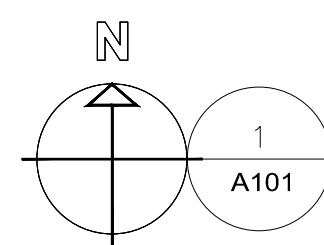


GENERAL NOTES:

PROPOSED LAYOUT IS CONCEPTUAL IN NATURE. FIELD VERIFICATION OF EXISTING CONDITIONS WILL BE REQUIRED PRIOR TO FINAL LAYOUT.
 A FULL ANALYSIS OF ALL APPLICABLE BUILDING CODES & ACCESSIBILITY GUIDELINES WILL BE REQUIRED PRIOR TO THE DEVELOPMENT OF FINAL LAYOUT.
 TENANT TO PROVIDE FURNITURE & EQUIPMENT INFORMATION PRIOR TO FINAL LAYOUT.
 SPACE REQUIREMENTS FOR MECHANICAL, ELECTRICAL, PLUMBING, IT AND OTHER EQUIPMENT SHALL BE VERIFIED PRIOR TO FINAL LAYOUT.
 PROPOSED PLUMBING FIXTURE & EXHAUST LOCATIONS MUST BE VERIFIED IF FEASIBLE DUE TO EXISTING WATER SUPPLY & SANITARY LINE LOCATIONS & VENTING LOCATIONS. COORDINATE WITH OWNER / PLUMBING / HVAC ENGINEER OF RECORD

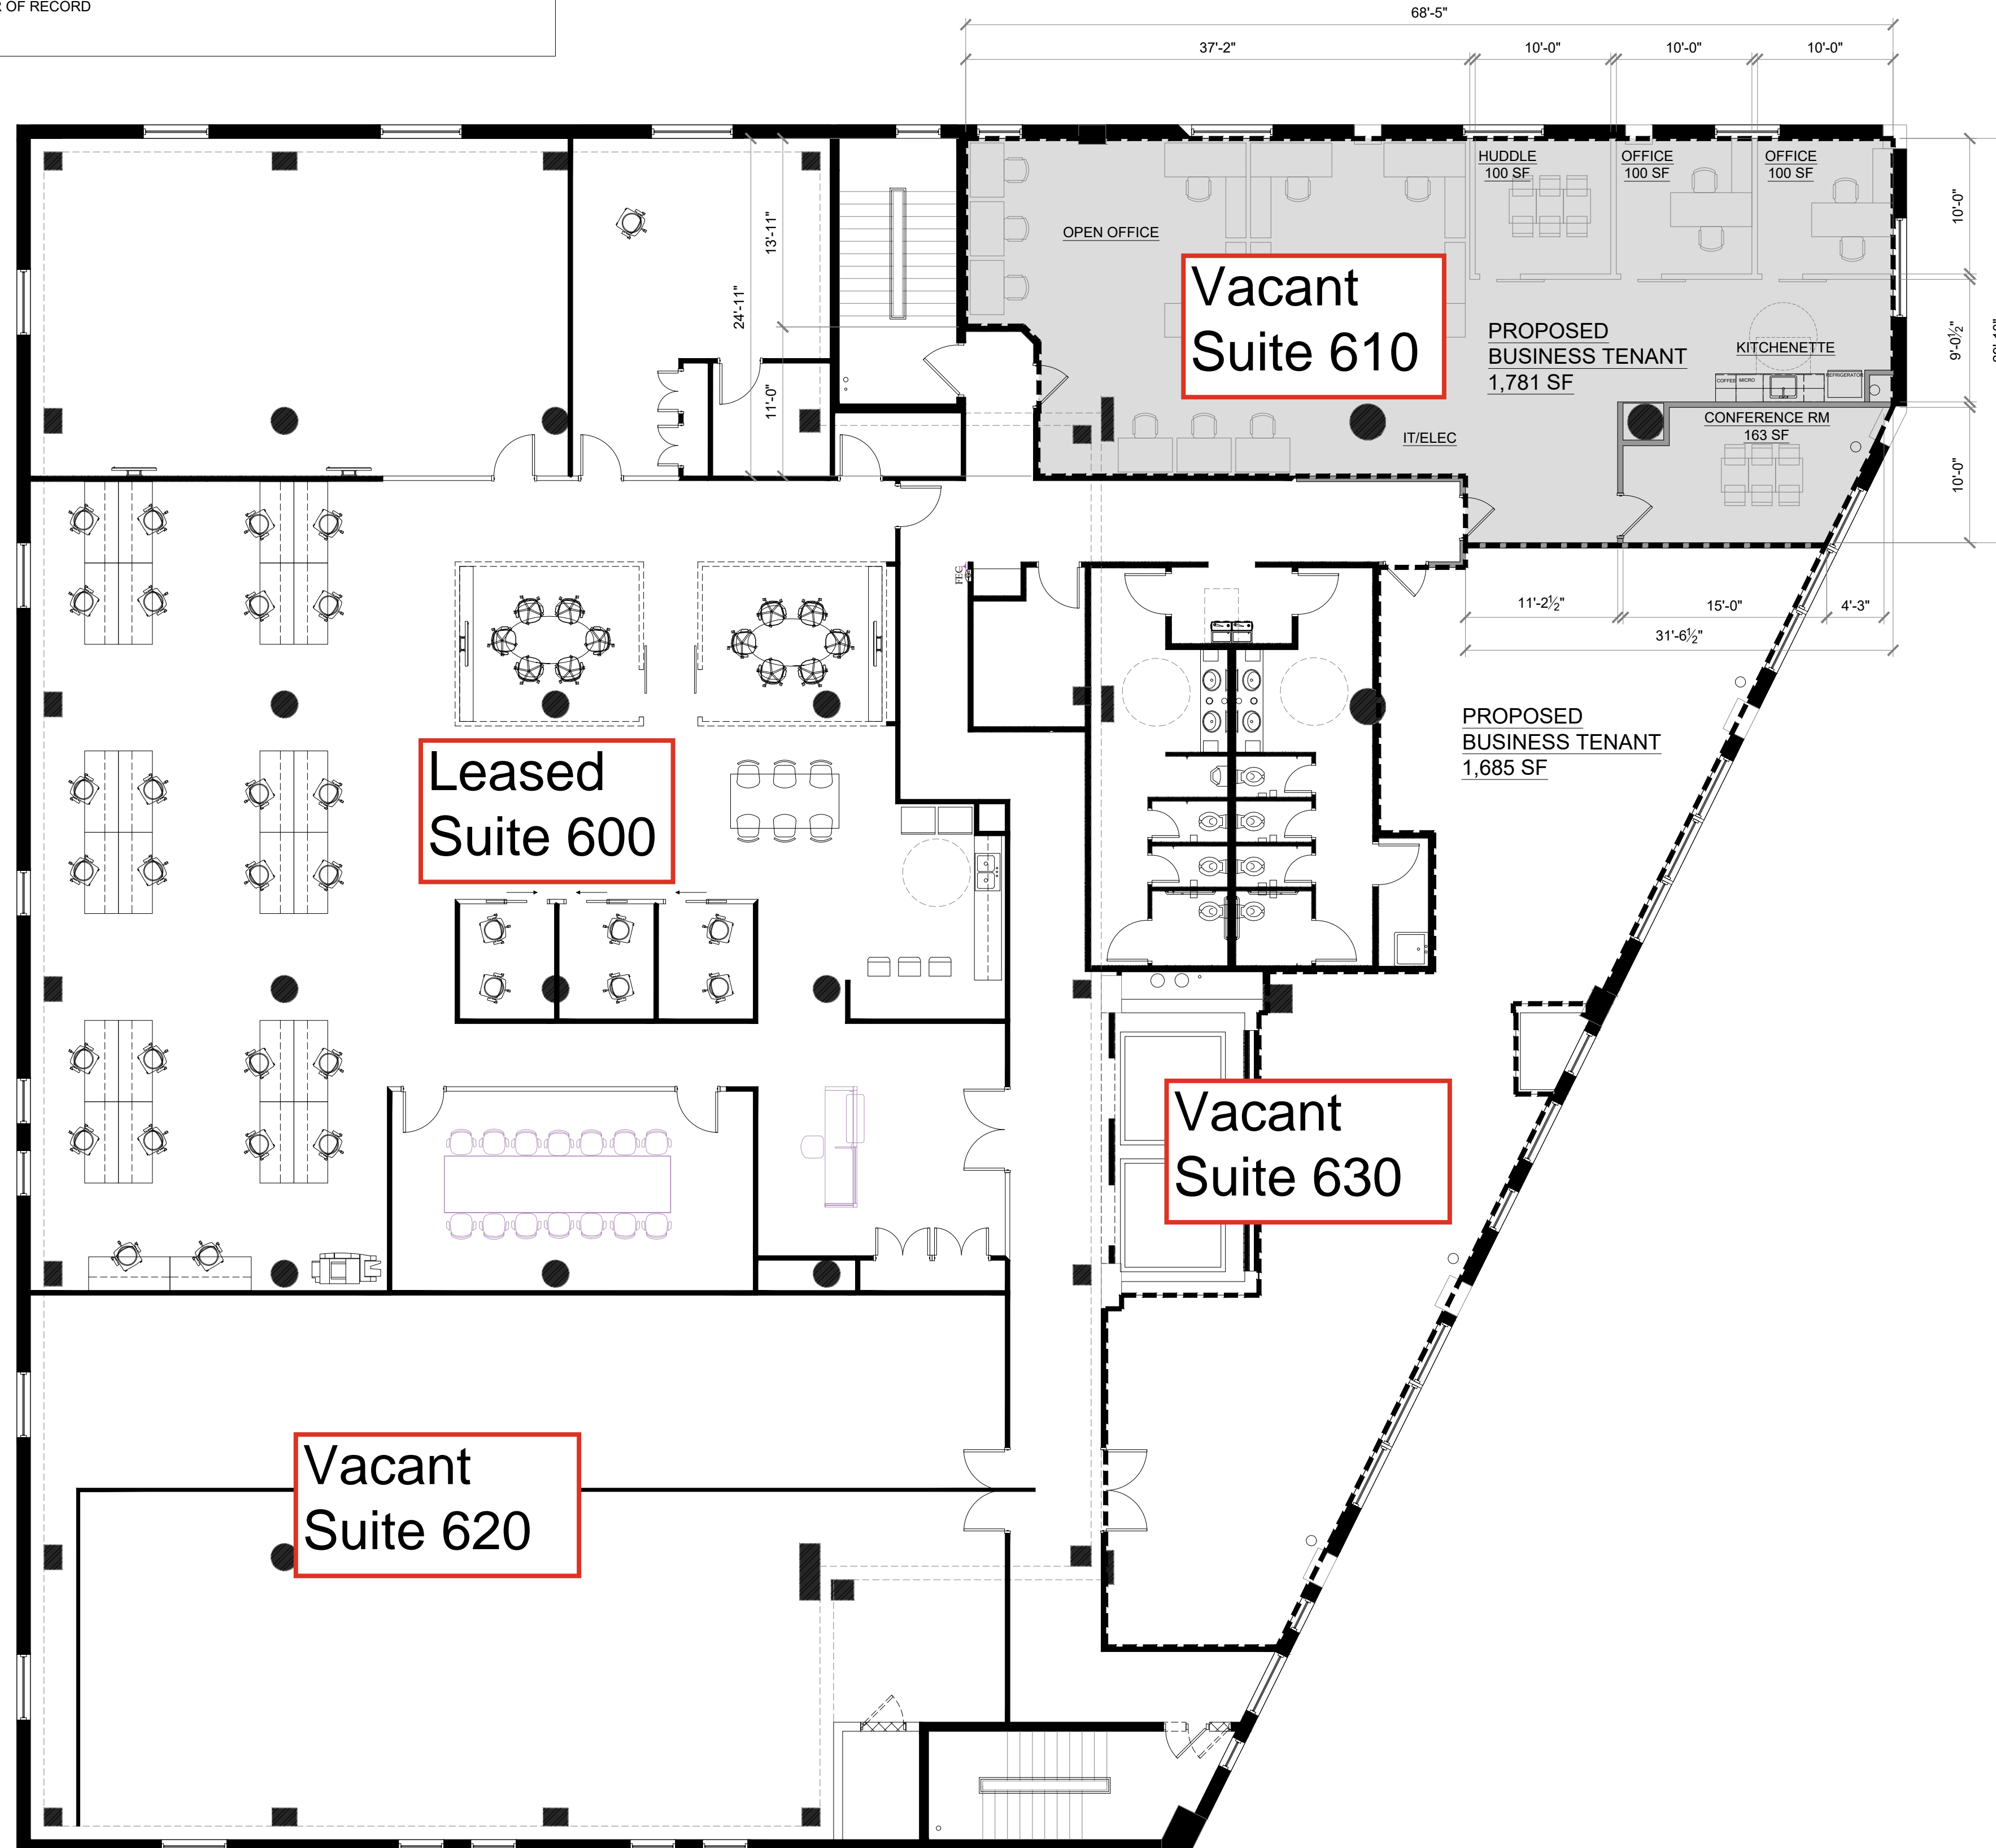

CONCEPT 6TH FLOOR PLAN

SCALE: 1/8" = 1'-0"

NO.	DATE	BY	REVISIONS
1			
2			
3			
4			
5			
6			
7			

PROJECT ARCHITECT	DATE
PROJECT MANAGER	
DRAWN BY	DATE DRAWN
SCALE	DATE ISSUED
AS NOTED	02/11/2025

PRELIMINARY
 NOT FOR
 REGULATORY
 APPROVAL,
 PERMITTING OR
 CONSTRUCTION




PROJECT
 PROPOSED BUSINESS TENANT
 199 SCOTT STREET, 6TH FLOOR
 BUFFALO, NEW YORK

TITLE OF DRAWING
 CONCEPT 6TH FLOOR PLAN

PROJECT NO.
 TBD
 DRAWING NO.

A-101

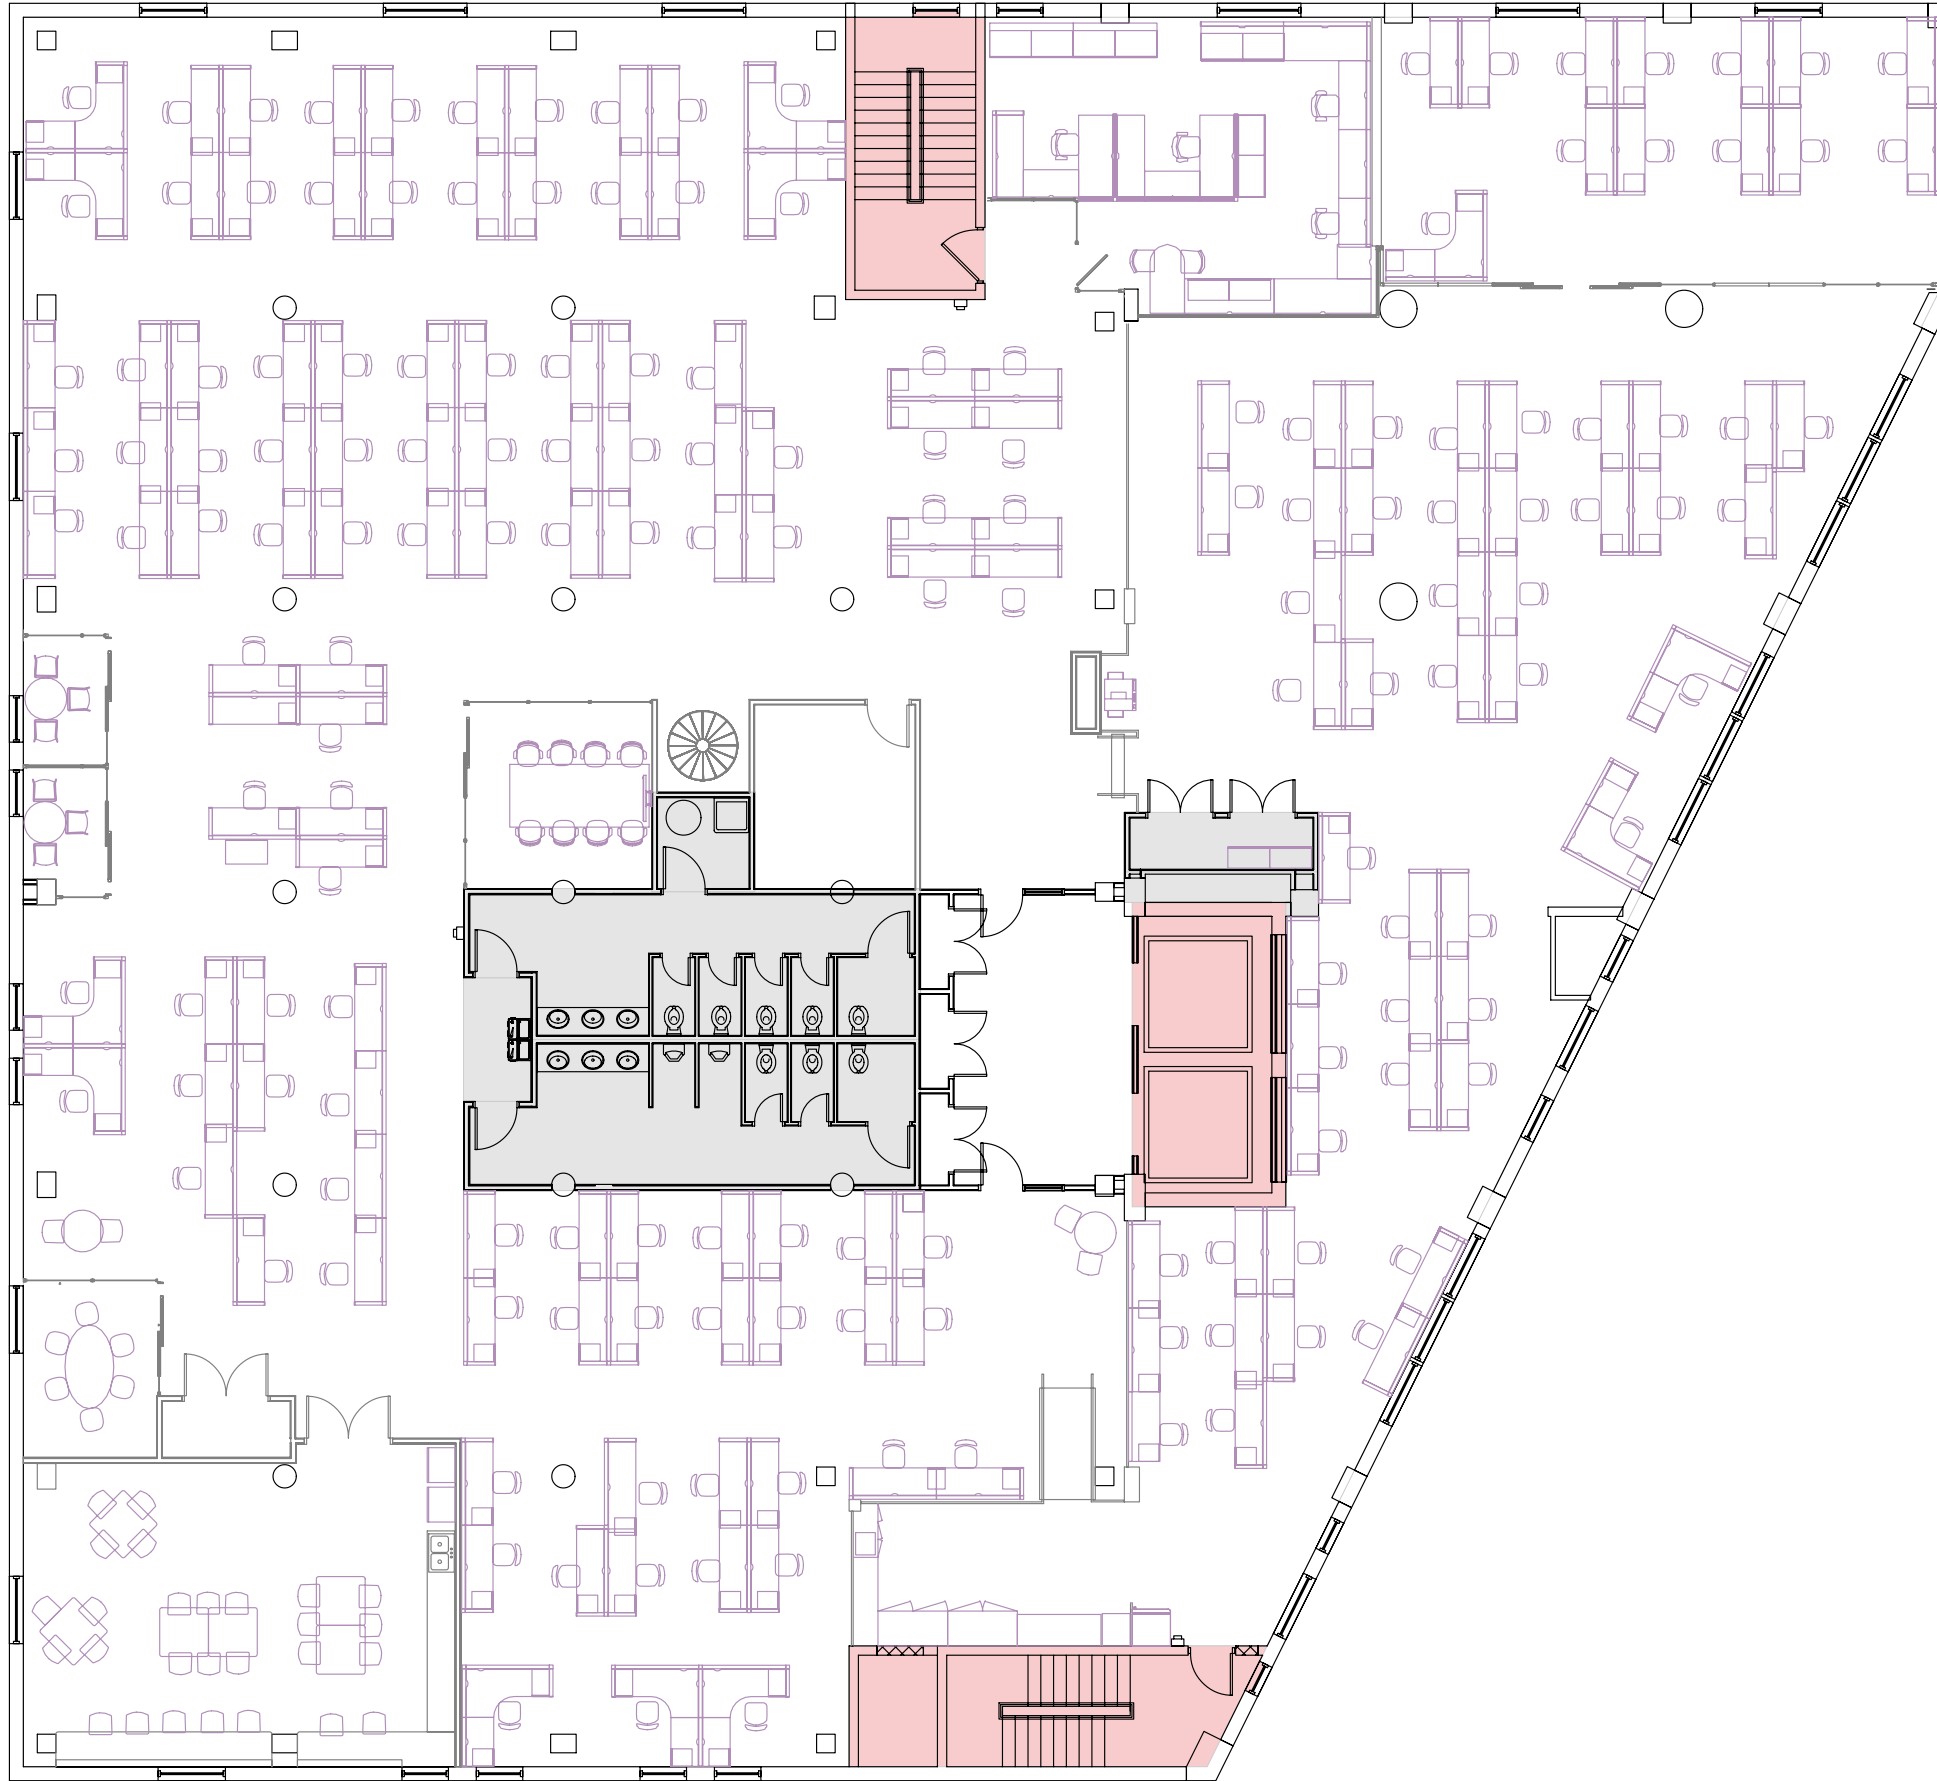

LOB	Total Stations
Totals	0

Buffalo-BUF1

Floor - 07
 Arctic Freezer Building
 199 Scott Street
 Buffalo, NY 14204

2/23/2021

