

1 BASEMENT FLOOR
 1/8" = 1'-0" TOTAL INTERIOR SQUARE FOOTAGE - 7220 S.F.



TRAUTMAN ASSOCIATES

ARCHITECTS / ENGINEERS

37 Franklin Street, Suite 100
 Buffalo, New York 14202

P 716 883 4400
 F 716 883 4268

TrautmanAssociates.com



Client: ELICOTT DEVELOPMENT COMPANY

Project: RENOVATIONS AT BUFFALO CREEK CHARTER SCHOOL

Project Address: 528 SOUTH PARK
 BUFFALO, NY 14204


Drawing History: # Date Description

Project Status: **FOR CONSTRUCTION**

Date: 06/08/2020
 Project Number: 20026.20

Sheet Title: **OVERALL BASEMENT FLOOR CODE PLAN**

Sheet Number: **G101**

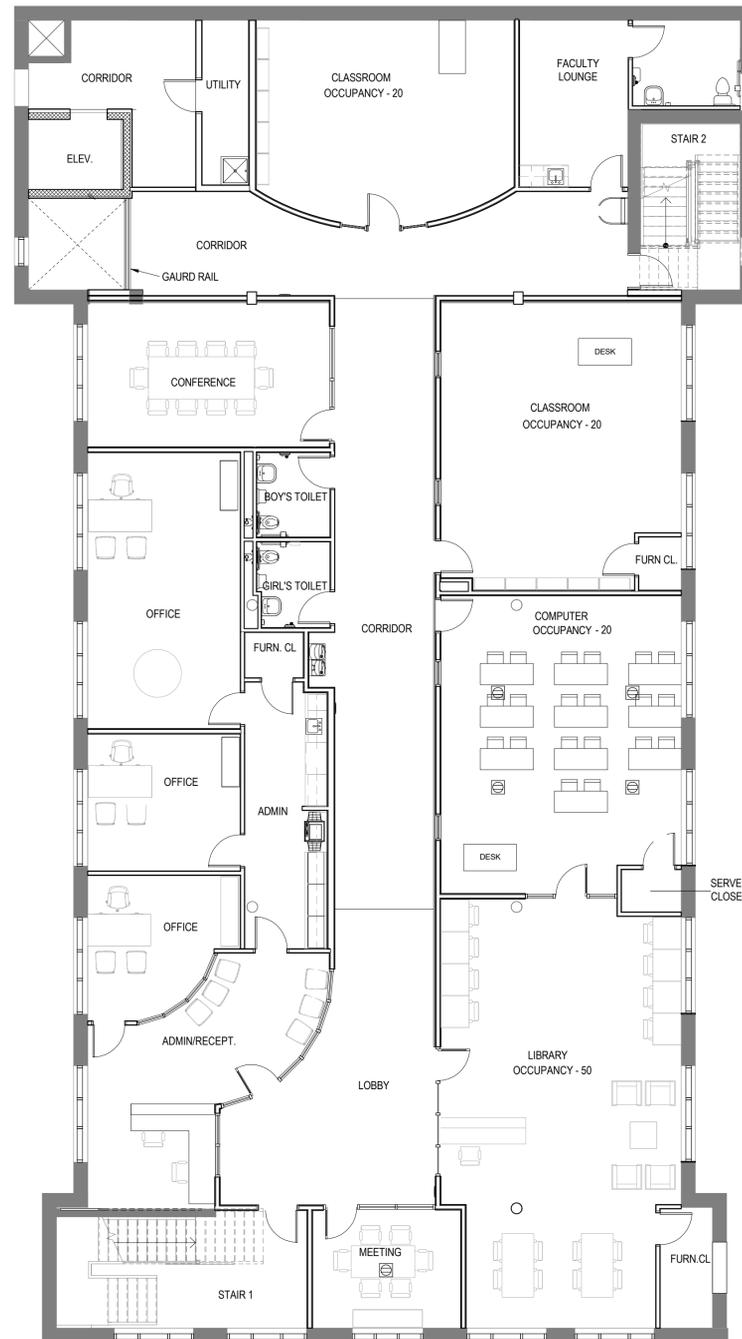

1 FIRST FLOOR PLAN
1/8" = 1'-0"



TRAUTMAN ASSOCIATES

ARCHITECTS / ENGINEERS

37 Franklin Street, Suite 100
Buffalo, New York 14202

P 716 883 4400
F 716 883 4268

TrautmanAssociates.com



Client: ELICOTT DEVELOPMENT COMPANY

Project: RENOVATIONS AT BUFFALO CREEK CHARTER SCHOOL

Project Address: 528 SOUTH PARK
BUFFALO, NY 14204


Drawing History: # Date Description

Project Status: **FOR CONSTRUCTION**

Date: 06/08/2020
Project Number: 20026.20

Sheet Title: **OVERALL FIRST FLOOR CODE PLAN**

Sheet Number: **G102**

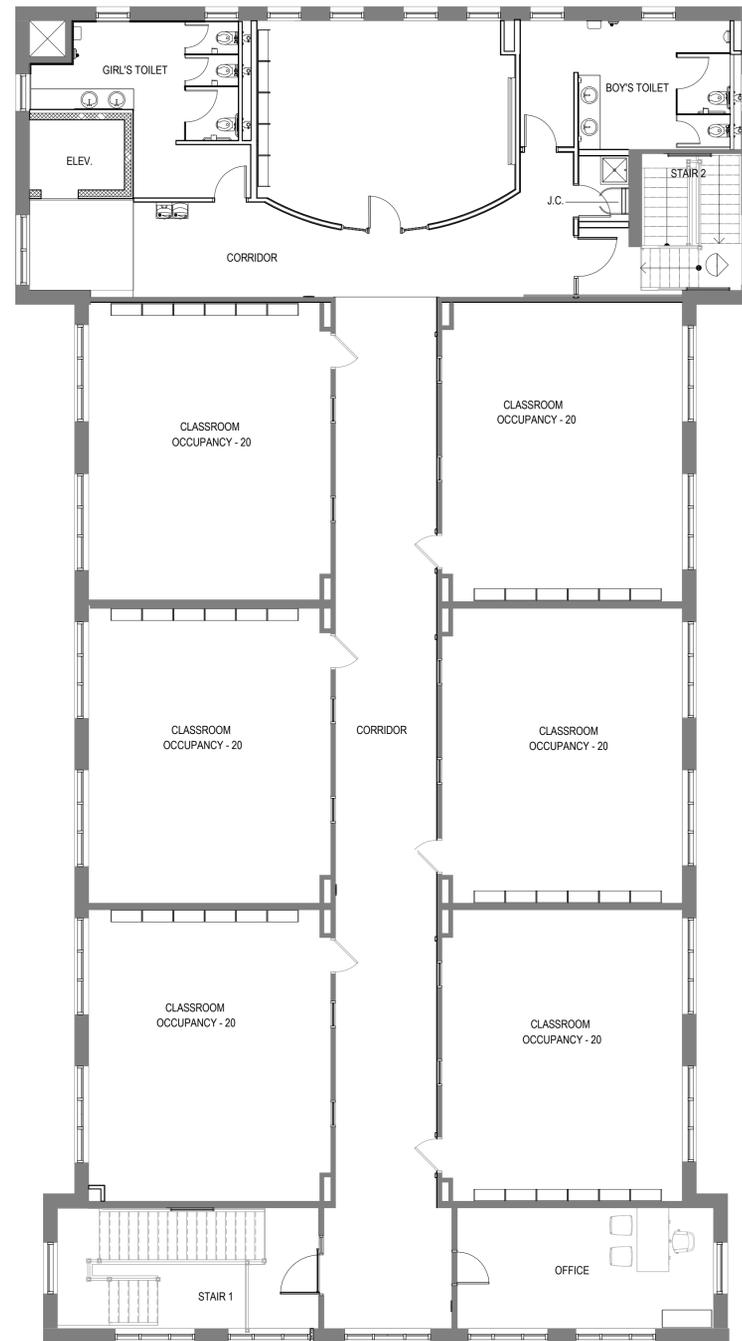

1 SECOND FLOOR
 1/8" = 1'-0" TOTAL INTERIOR SQUARE FOOTAGE - 7220 S.F.
 REFERENCED FROM SHEET: A320



TRAUTMAN ASSOCIATES

ARCHITECTS / ENGINEERS

37 Franklin Street, Suite 100
 Buffalo, New York 14202

P 716 883 4400
 F 716 883 4268

TrautmanAssociates.com



Client: ELICOTT DEVELOPMENT COMPANY

Project: RENOVATIONS AT BUFFALO CREEK CHARTER SCHOOL

Project Address: 528 SOUTH PARK
 BUFFALO, NY 14204

Drawing History: # Date Description

Project Status: **FOR CONSTRUCTION**

Date: 06/08/2020
 Project Number: 20026.20

Sheet Title: **OVERALL SECOND FLOOR CODE PLAN**

Sheet Number: **G103**