



GRND 3 BEDROOM PLAN #29  
 FLR SCALE: 1/4" = 1'-0"

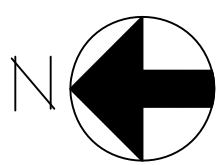

1ST 3 BEDROOM PLAN #29  
 FLR SCALE: 1/4" = 1'-0"

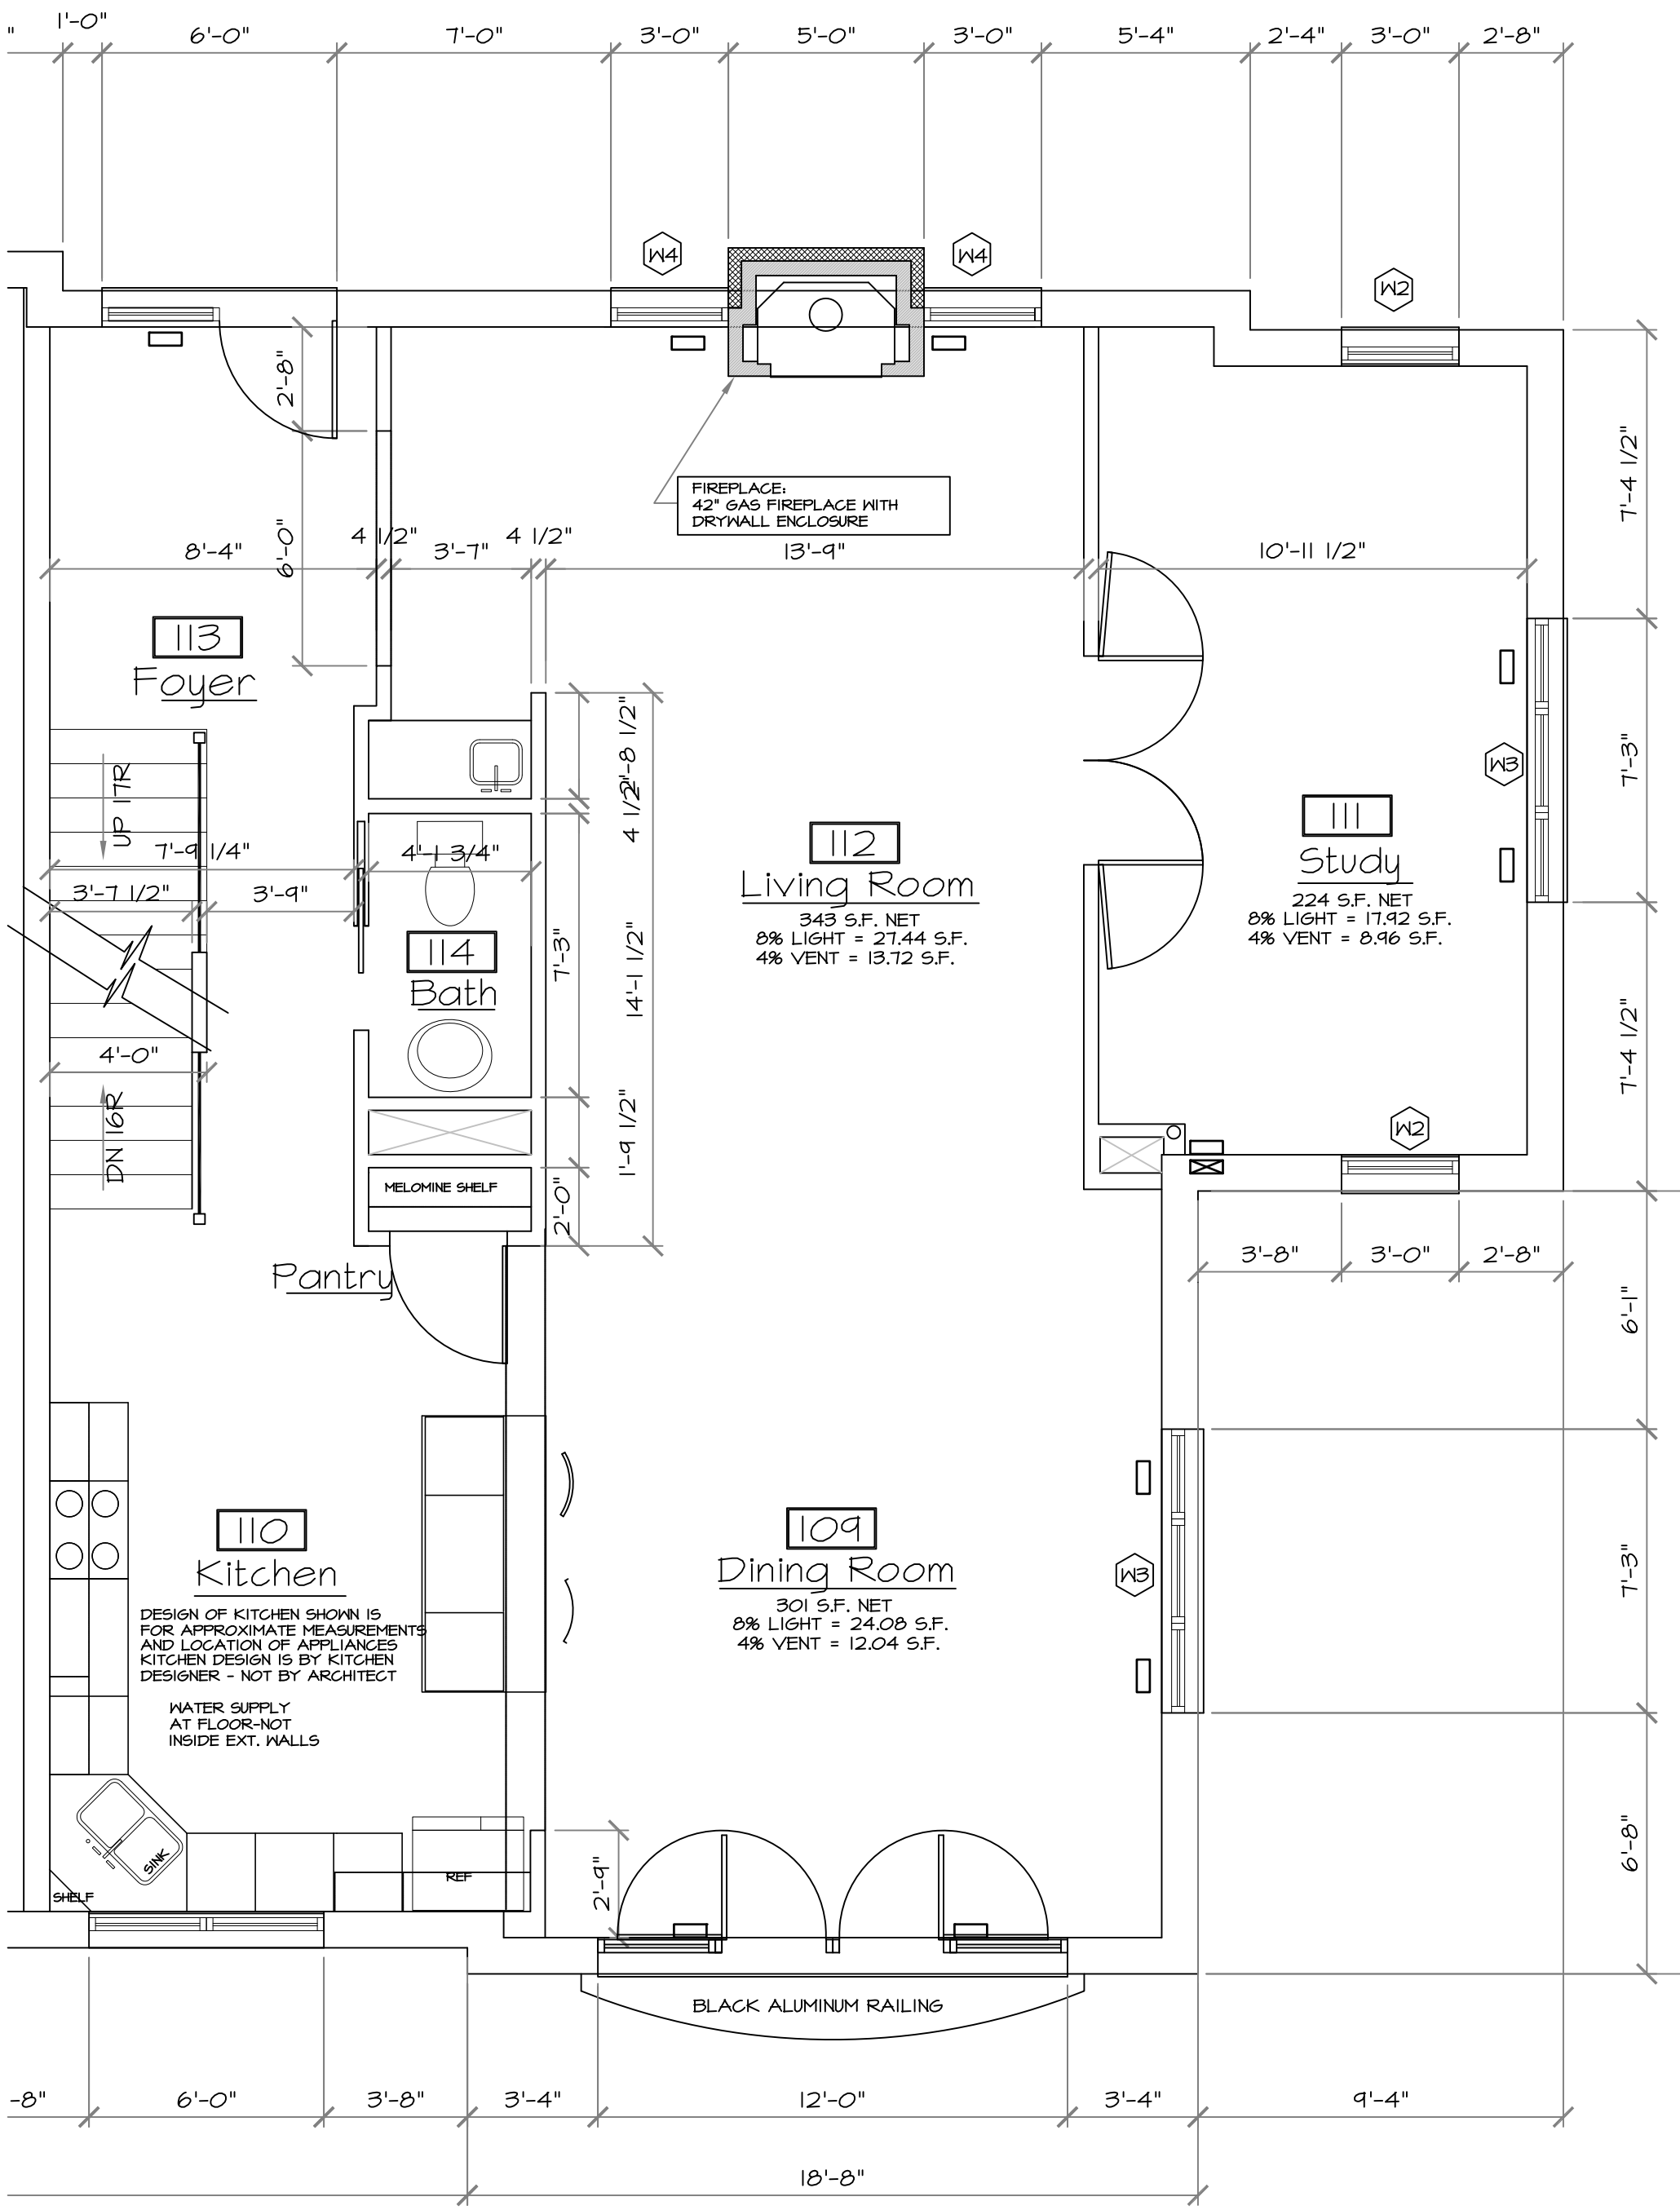