


# THE GIACOMO 8TH FL.

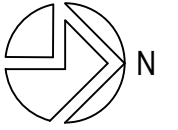


SCALE: 1/8" = 1'-0"  
DATE: 1/26/23

THIS DRAWING IS IN COMPLIANCE WITH DOB  
REQUIREMENTS AND REFLECTS DOB  
APPROVED PLANS.

AREA LEGEND	
	COMMON
	RESIDENTIAL
	COMMERCIAL
	HOTEL
	DWELLING UNIT SEPERATION

EQUIPMENT LEGEND			
	DISHWASHER		BATHTUB
	SHOWER		STACKED WASHER/ DRIER
	KITCHEN SINK- DOUBLE BOWL		HOT WATER TANK
	PEDESTAL SINK		FLOOR DRAIN
	LINEN CABINET		GAS RANGE W/ MICROWAVE ABOVE
	TOILET		REFRIGERATOR
	GAS FIREPLACE		LOT LINE WINDOW, REFER TO SHEET A-8 CONSTRUCTION DRAWINGS FOR WINDOW DIMENSIONS

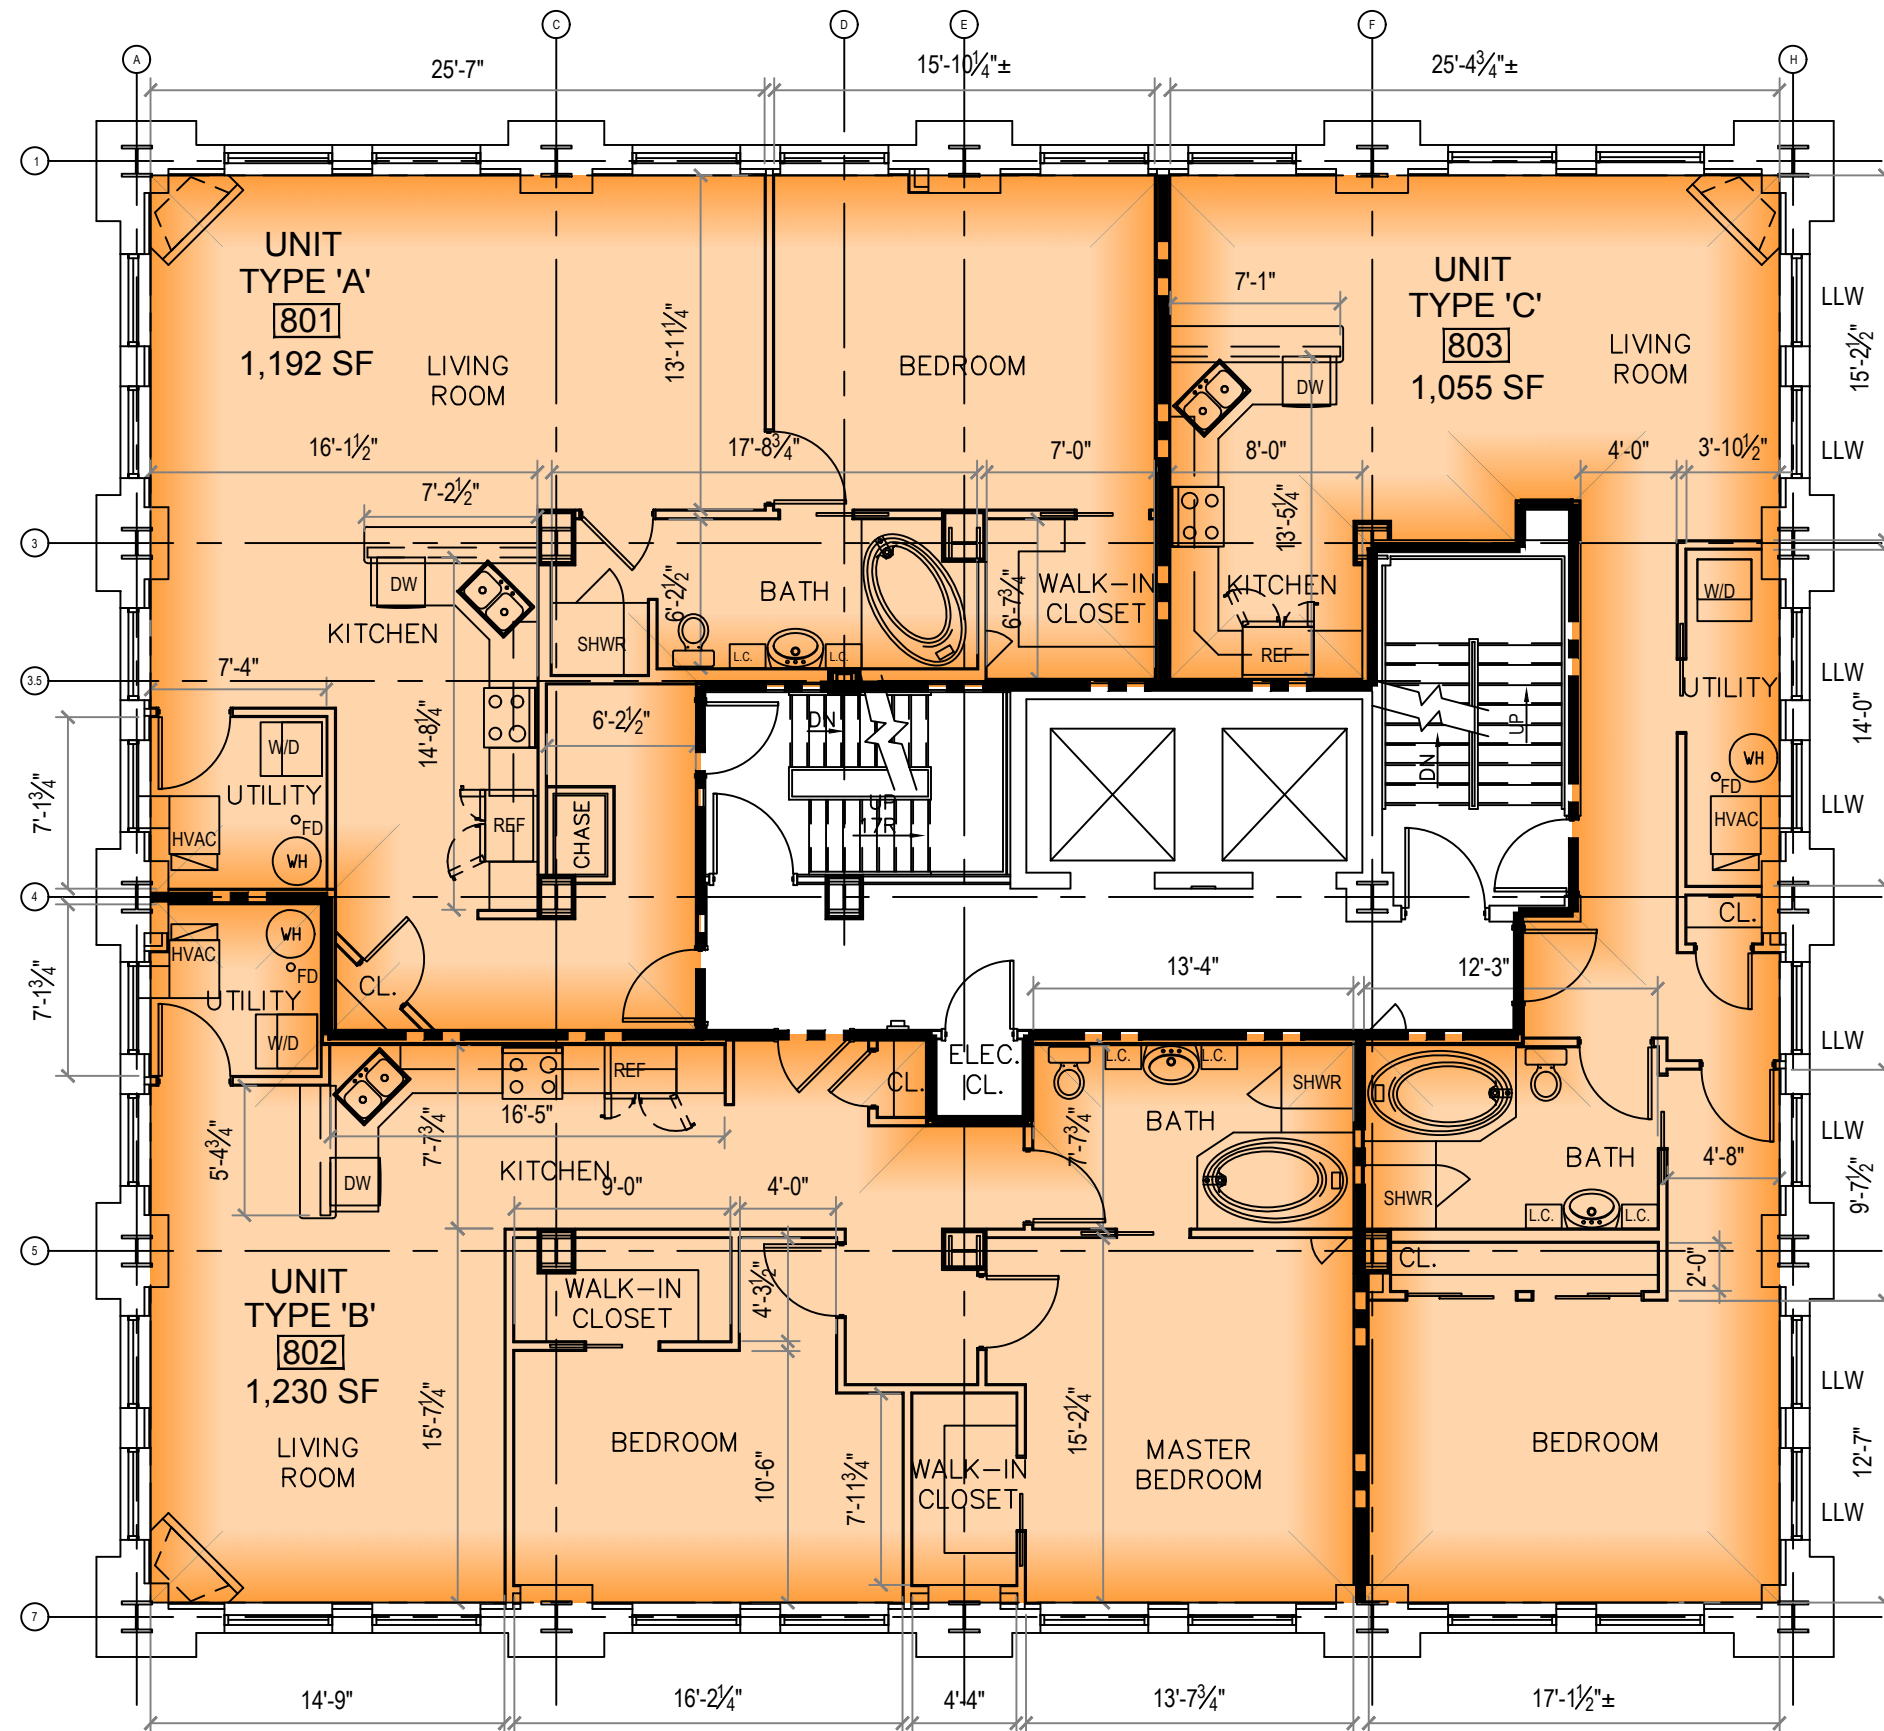

# THE GIACOMO 9TH FL.




SCALE: 1/8" = 1'-0"  
DATE: 1/26/23


THIS DRAWING IS IN COMPLIANCE WITH DOB  
REQUIREMENTS AND REFLECTS DOB  
APPROVED PLANS.

AREA LEGEND	
	COMMON
	RESIDENTIAL
	COMMERCIAL
	HOTEL
	DWELLING UNIT SEPERATION

EQUIPMENT LEGEND			
	DISHWASHER		BATHTUB
	SHOWER		STACKED WASHER/ DRIER
	KITCHEN SINK- DOUBLE BOWL		HOT WATER TANK
	PEDESTAL SINK		FLOOR DRAIN
	LINEN CABINET		GAS RANGE W/ MICROWAVE ABOVE
	TOILET		REFRIGERATOR
	GAS FIREPLACE		LOT LINE WINDOW, REFER TO SHEET A-8 CONSTRUCTION DRAWINGS FOR WINDOW DIMENSIONS

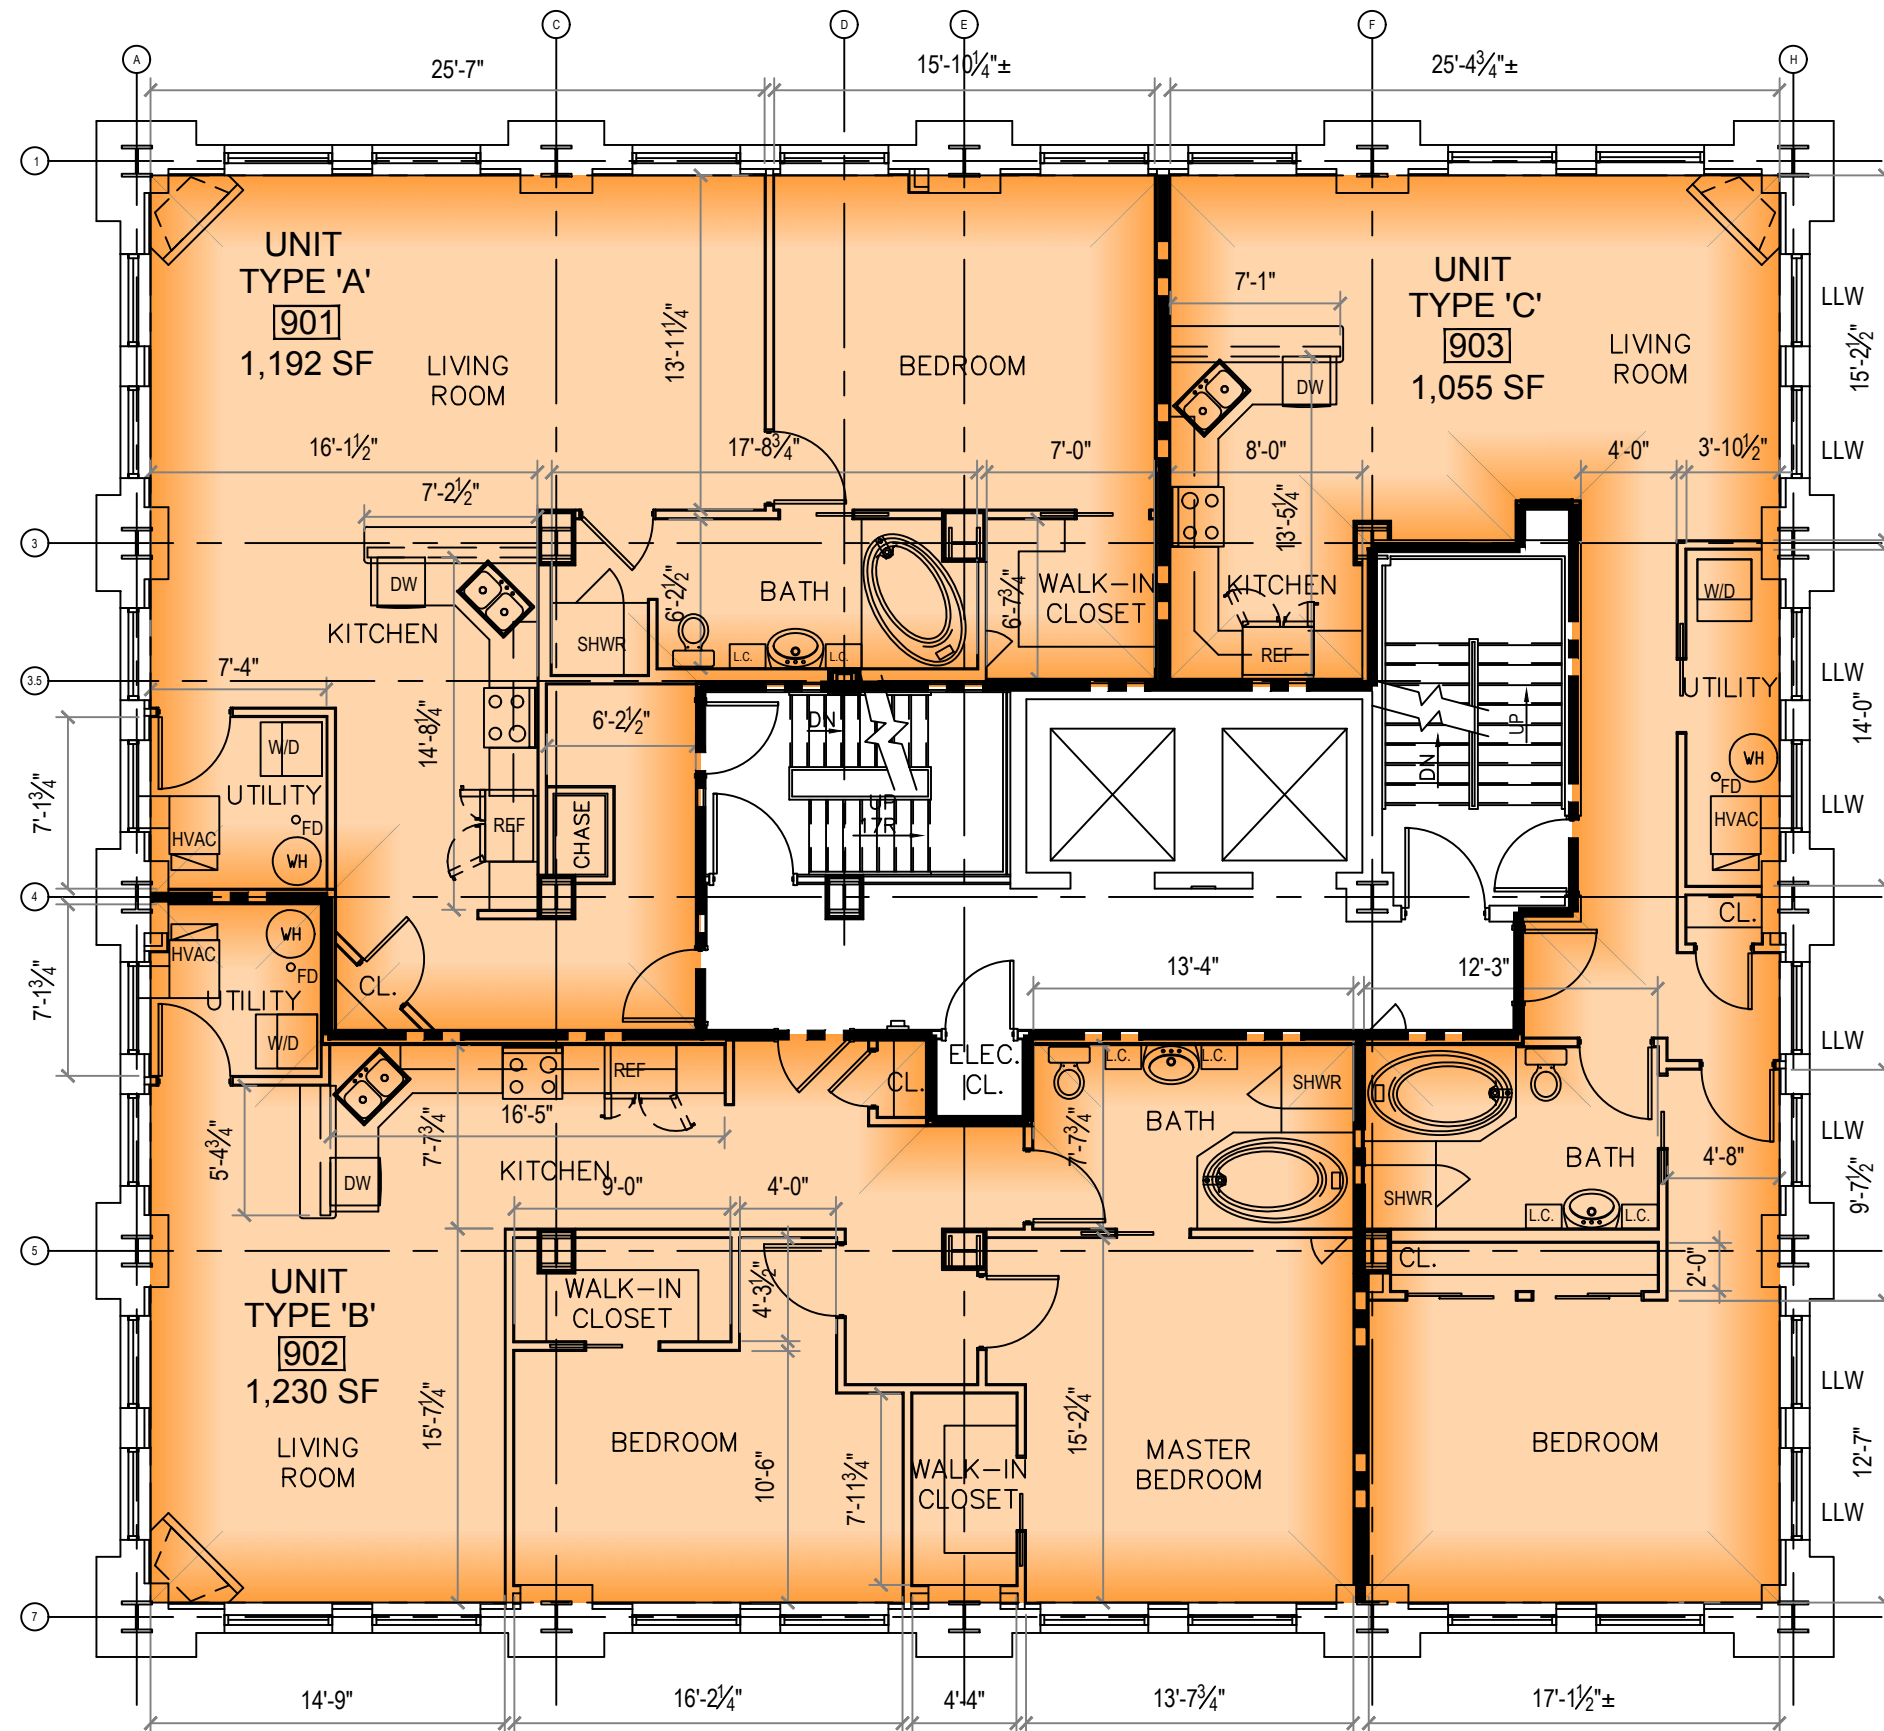

# THE GIACOMO 10TH FL.

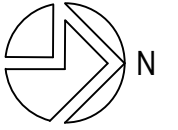


SCALE: 1/8" = 1'-0"  
DATE: 1/26/23


THIS DRAWING IS IN COMPLIANCE WITH DOB REQUIREMENTS AND REFLECTS DOB APPROVED PLANS.

AREA LEGEND	
	COMMON
	RESIDENTIAL
	COMMERCIAL
	HOTEL
	DWELLING UNIT SEPERATION

EQUIPMENT LEGEND			
	DISHWASHER		BATHTUB
	SHOWER		STACKED WASHER/ DRIER
	KITCHEN SINK- DOUBLE BOWL		HOT WATER TANK
	PEDESTAL SINK		FLOOR DRAIN
	LINEN CABINET		GAS RANGE W/ MICROWAVE ABOVE
	TOILET		REFRIGERATOR
	GAS FIREPLACE		LOT LINE WINDOW, REFER TO SHEET A-8 CONSTRUCTION DRAWINGS FOR WINDOW DIMENSIONS

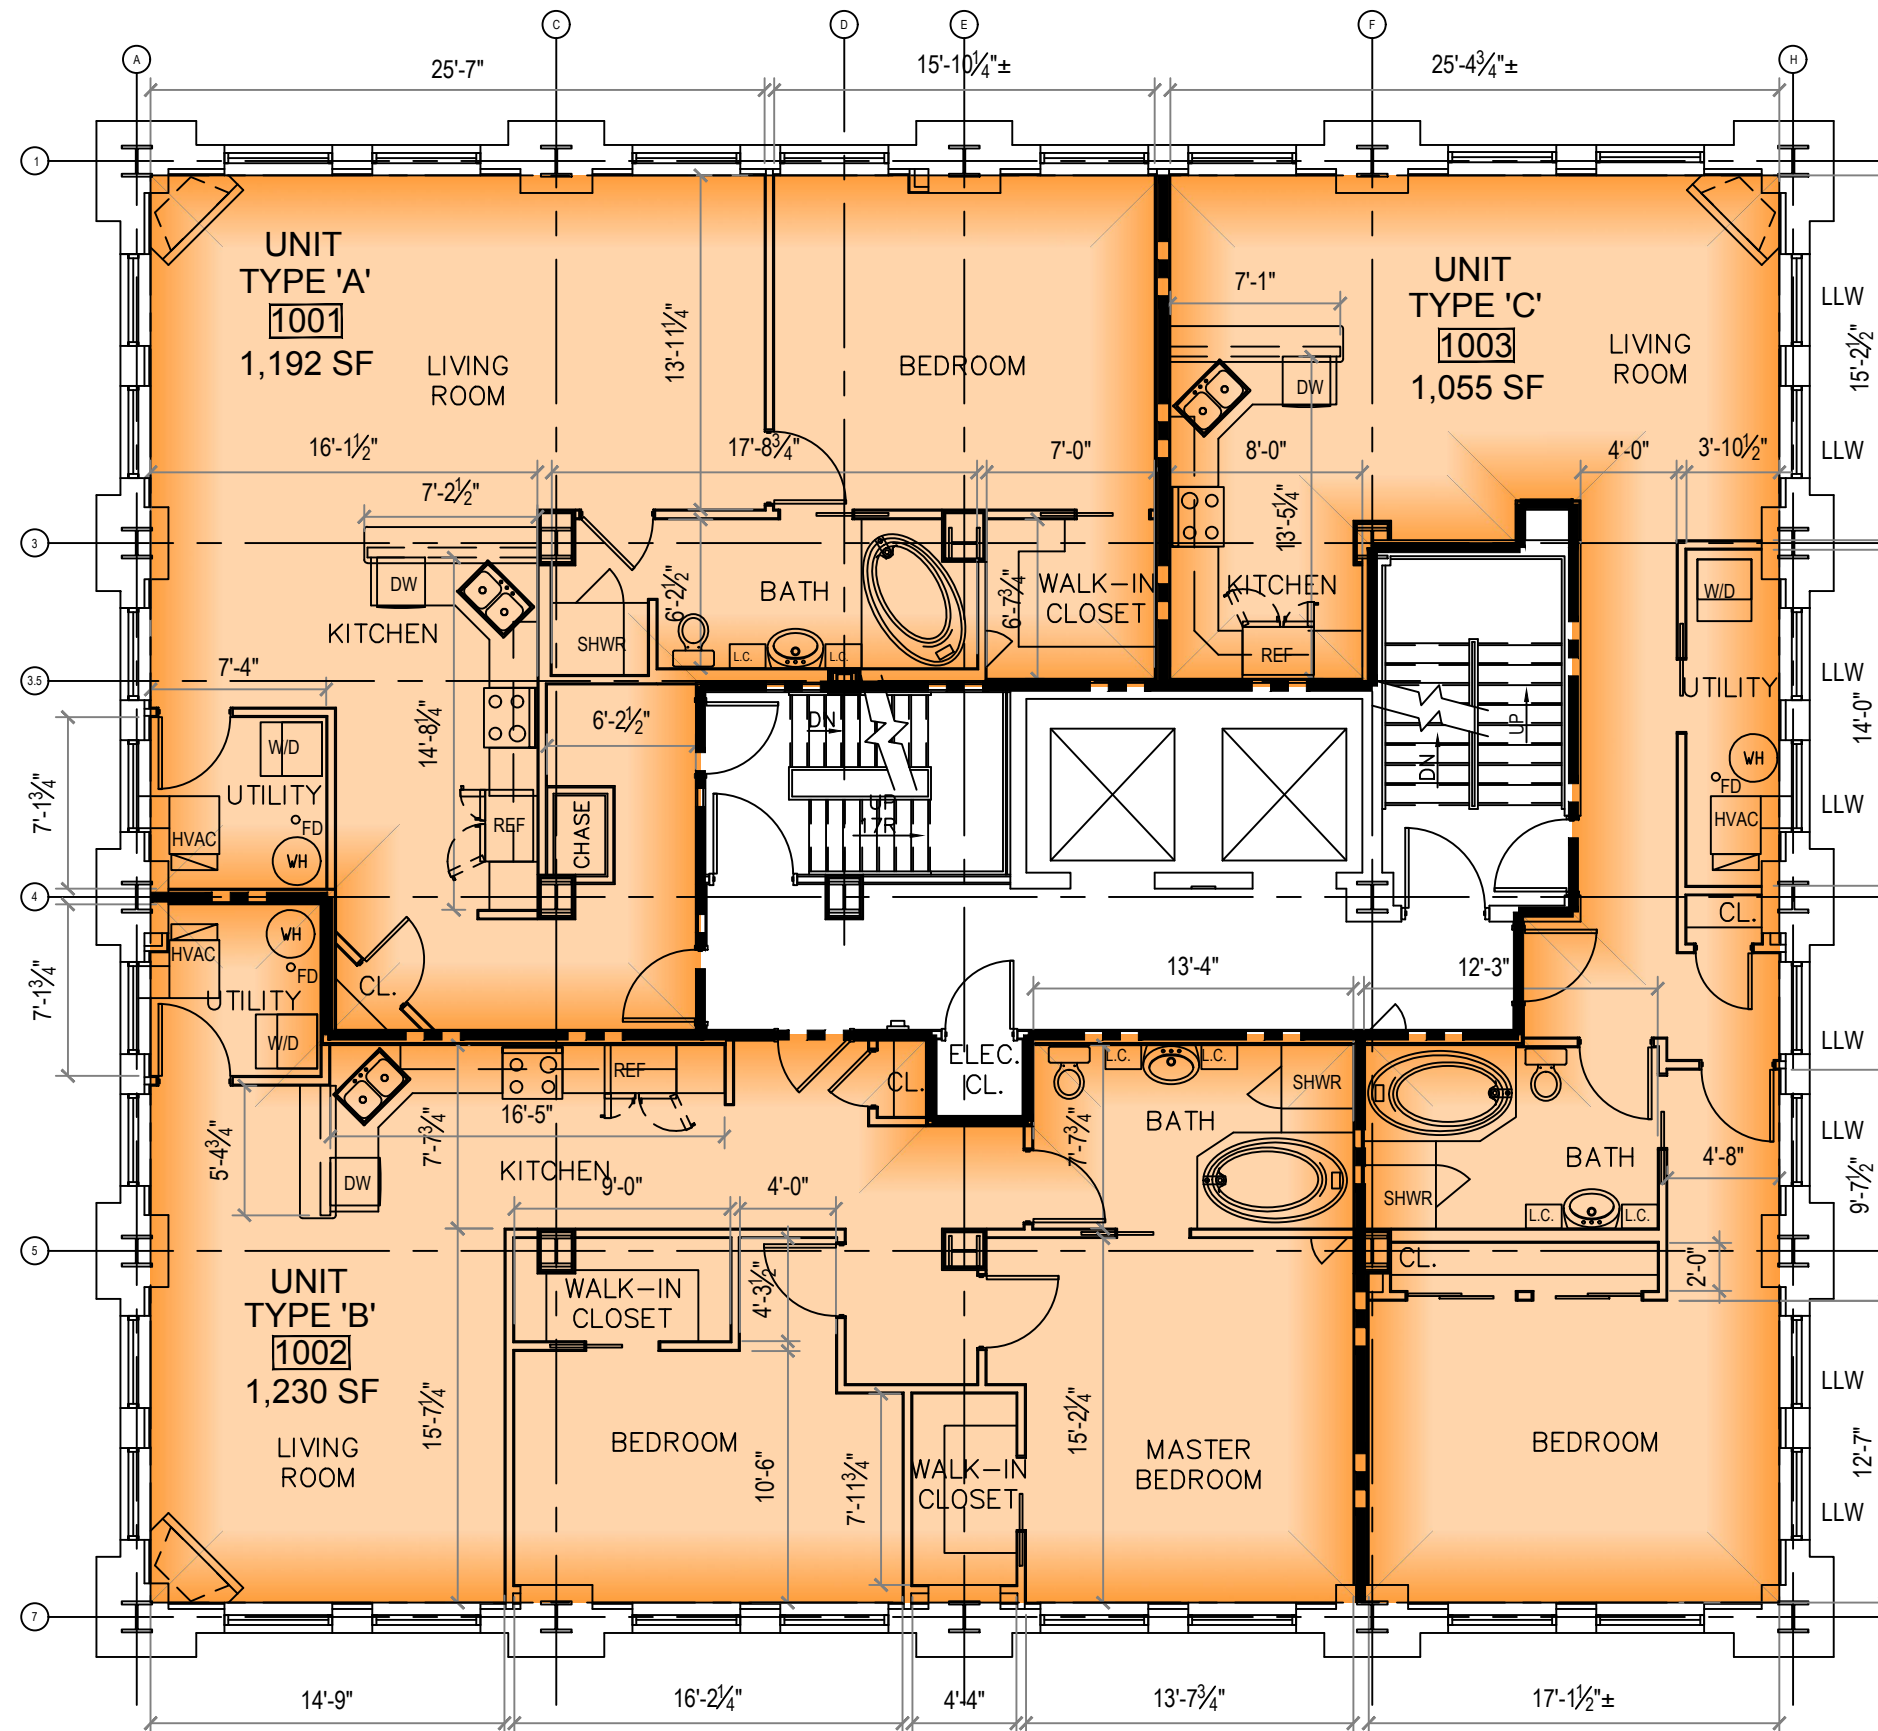

# THE GIACOMO 11TH FL.

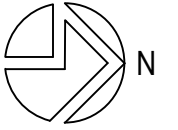


SCALE: 1/8" = 1'-0"  
DATE: 1/26/23

THIS DRAWING IS IN COMPLIANCE WITH DOB  
REQUIREMENTS AND REFLECTS DOB  
APPROVED PLANS.

AREA LEGEND	
	COMMON
	RESIDENTIAL
	COMMERCIAL
	HOTEL
	DWELLING UNIT SEPERATION

EQUIPMENT LEGEND			
	DISHWASHER		BATHTUB
	SHOWER		STACKED WASHER/ DRIER
	KITCHEN SINK- DOUBLE BOWL		HOT WATER TANK
	PEDESTAL SINK		FLOOR DRAIN
	LINEN CABINET		GAS RANGE W/ MICROWAVE ABOVE
	TOILET		REFRIGERATOR
	GAS FIREPLACE		LOT LINE WINDOW, REFER TO SHEET A-8 CONSTRUCTION DRAWINGS FOR WINDOW DIMENSIONS

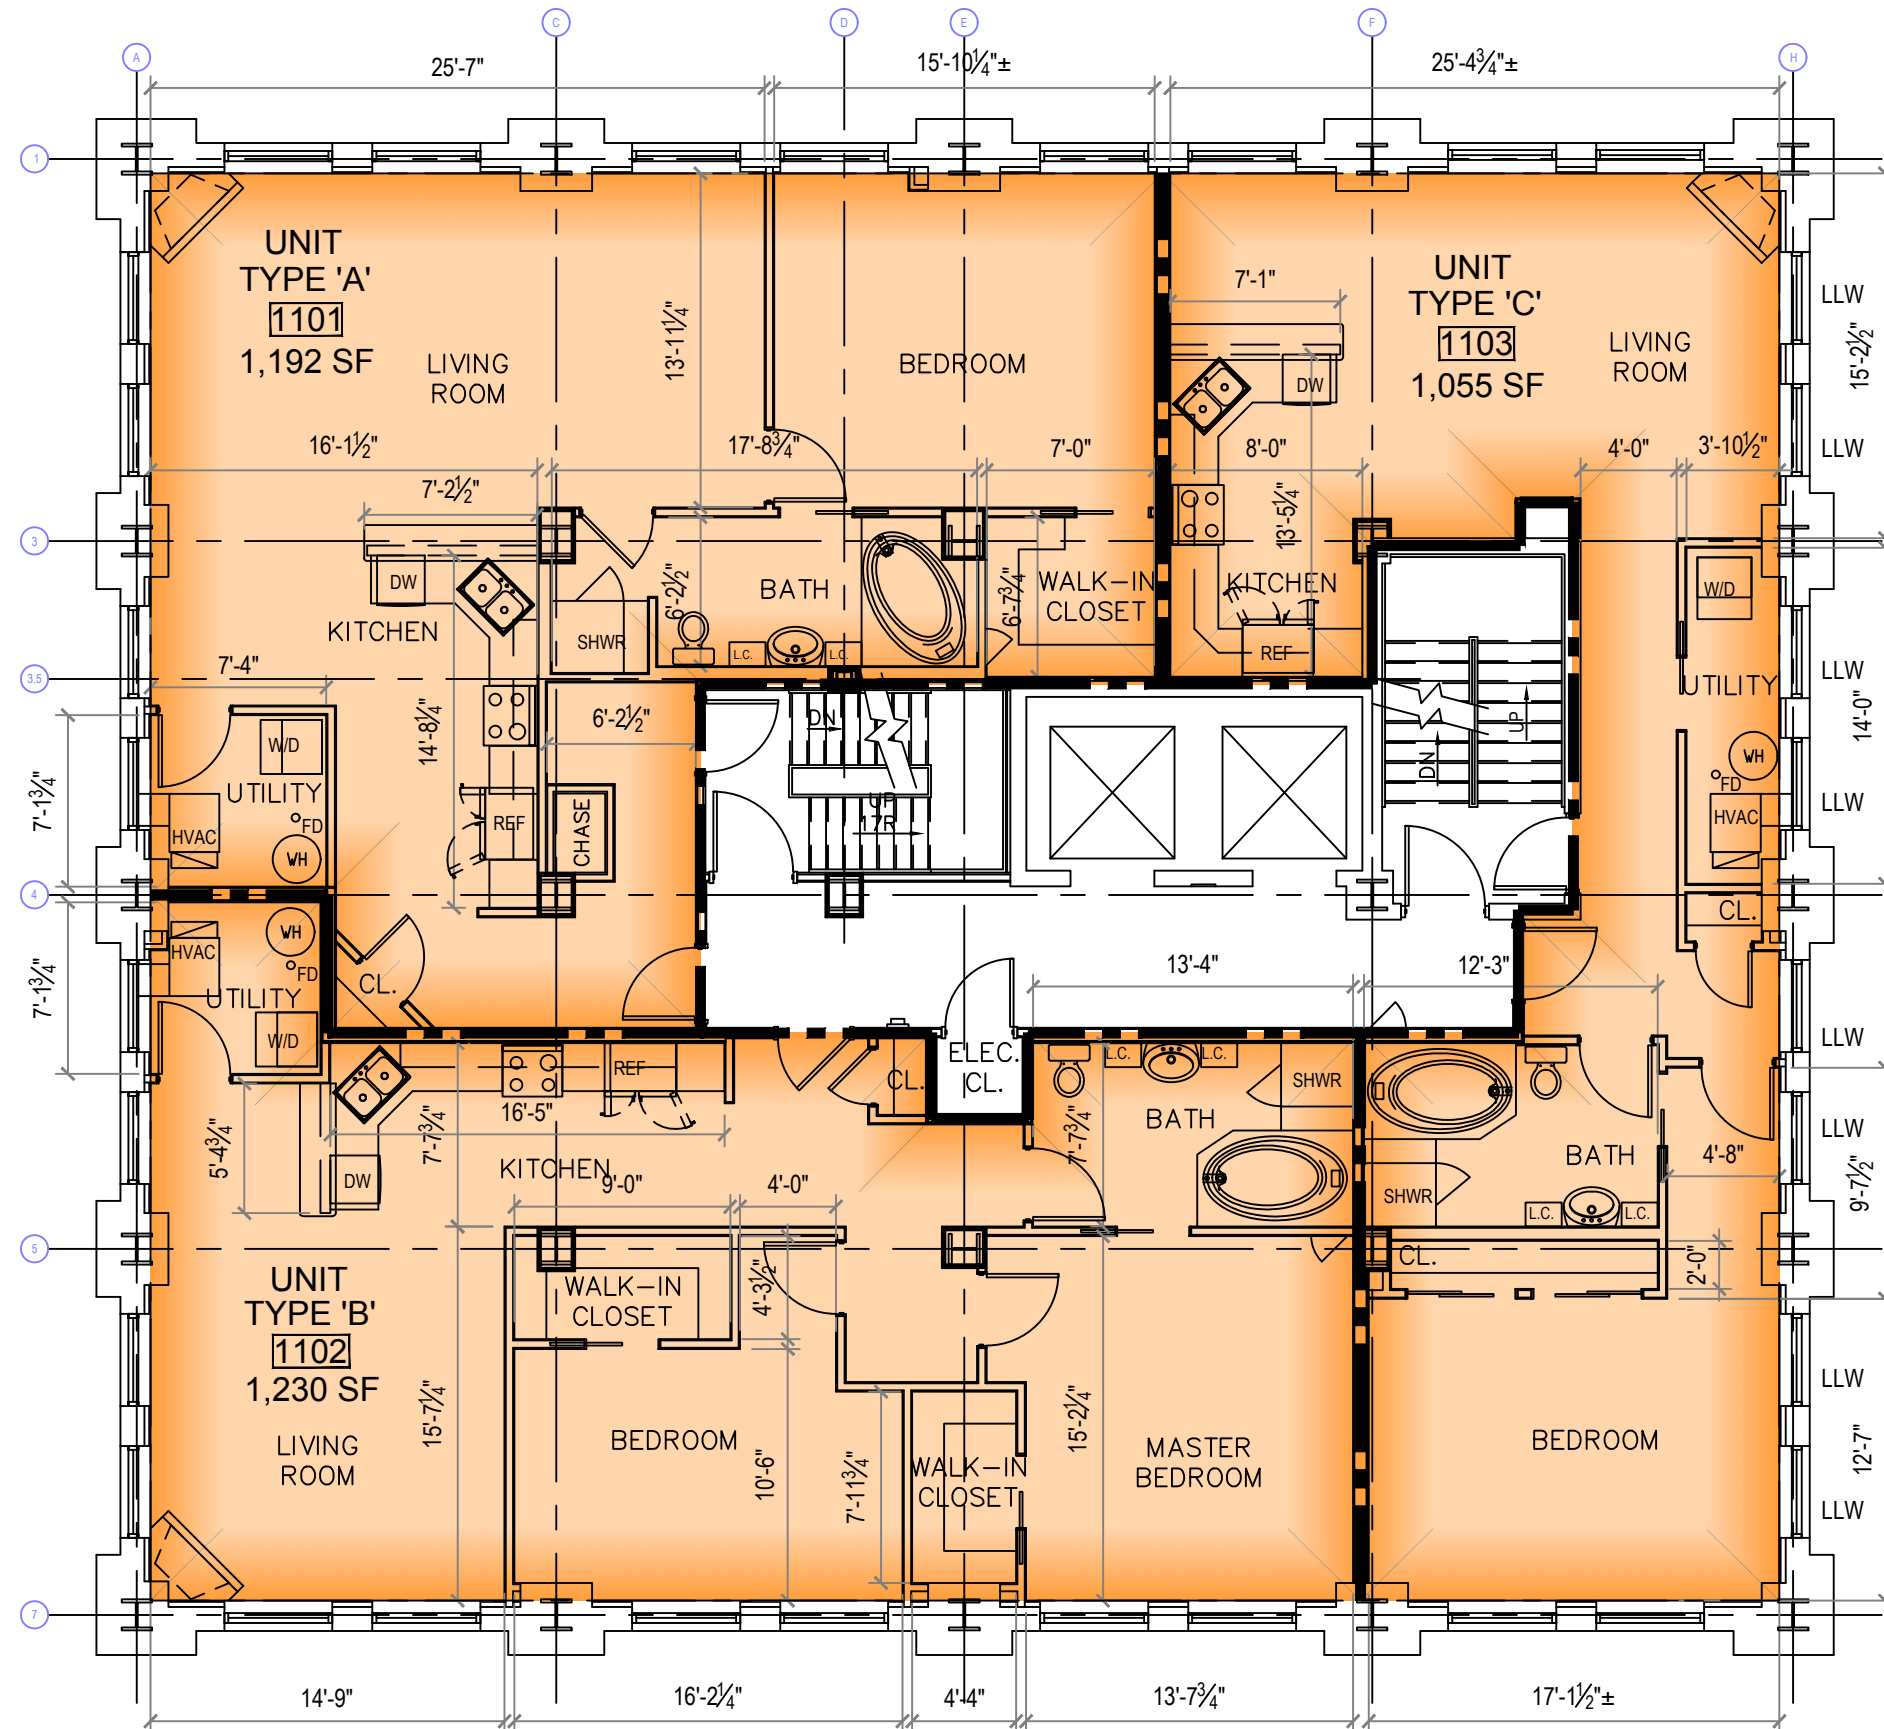


# THE GIACOMO 12TH FL.



SCALE: 1/8" = 1'-0"  
DATE: 1/26/23

THIS DRAWING IS IN COMPLIANCE WITH DOB REQUIREMENTS AND REFLECTS DOB APPROVED PLANS.

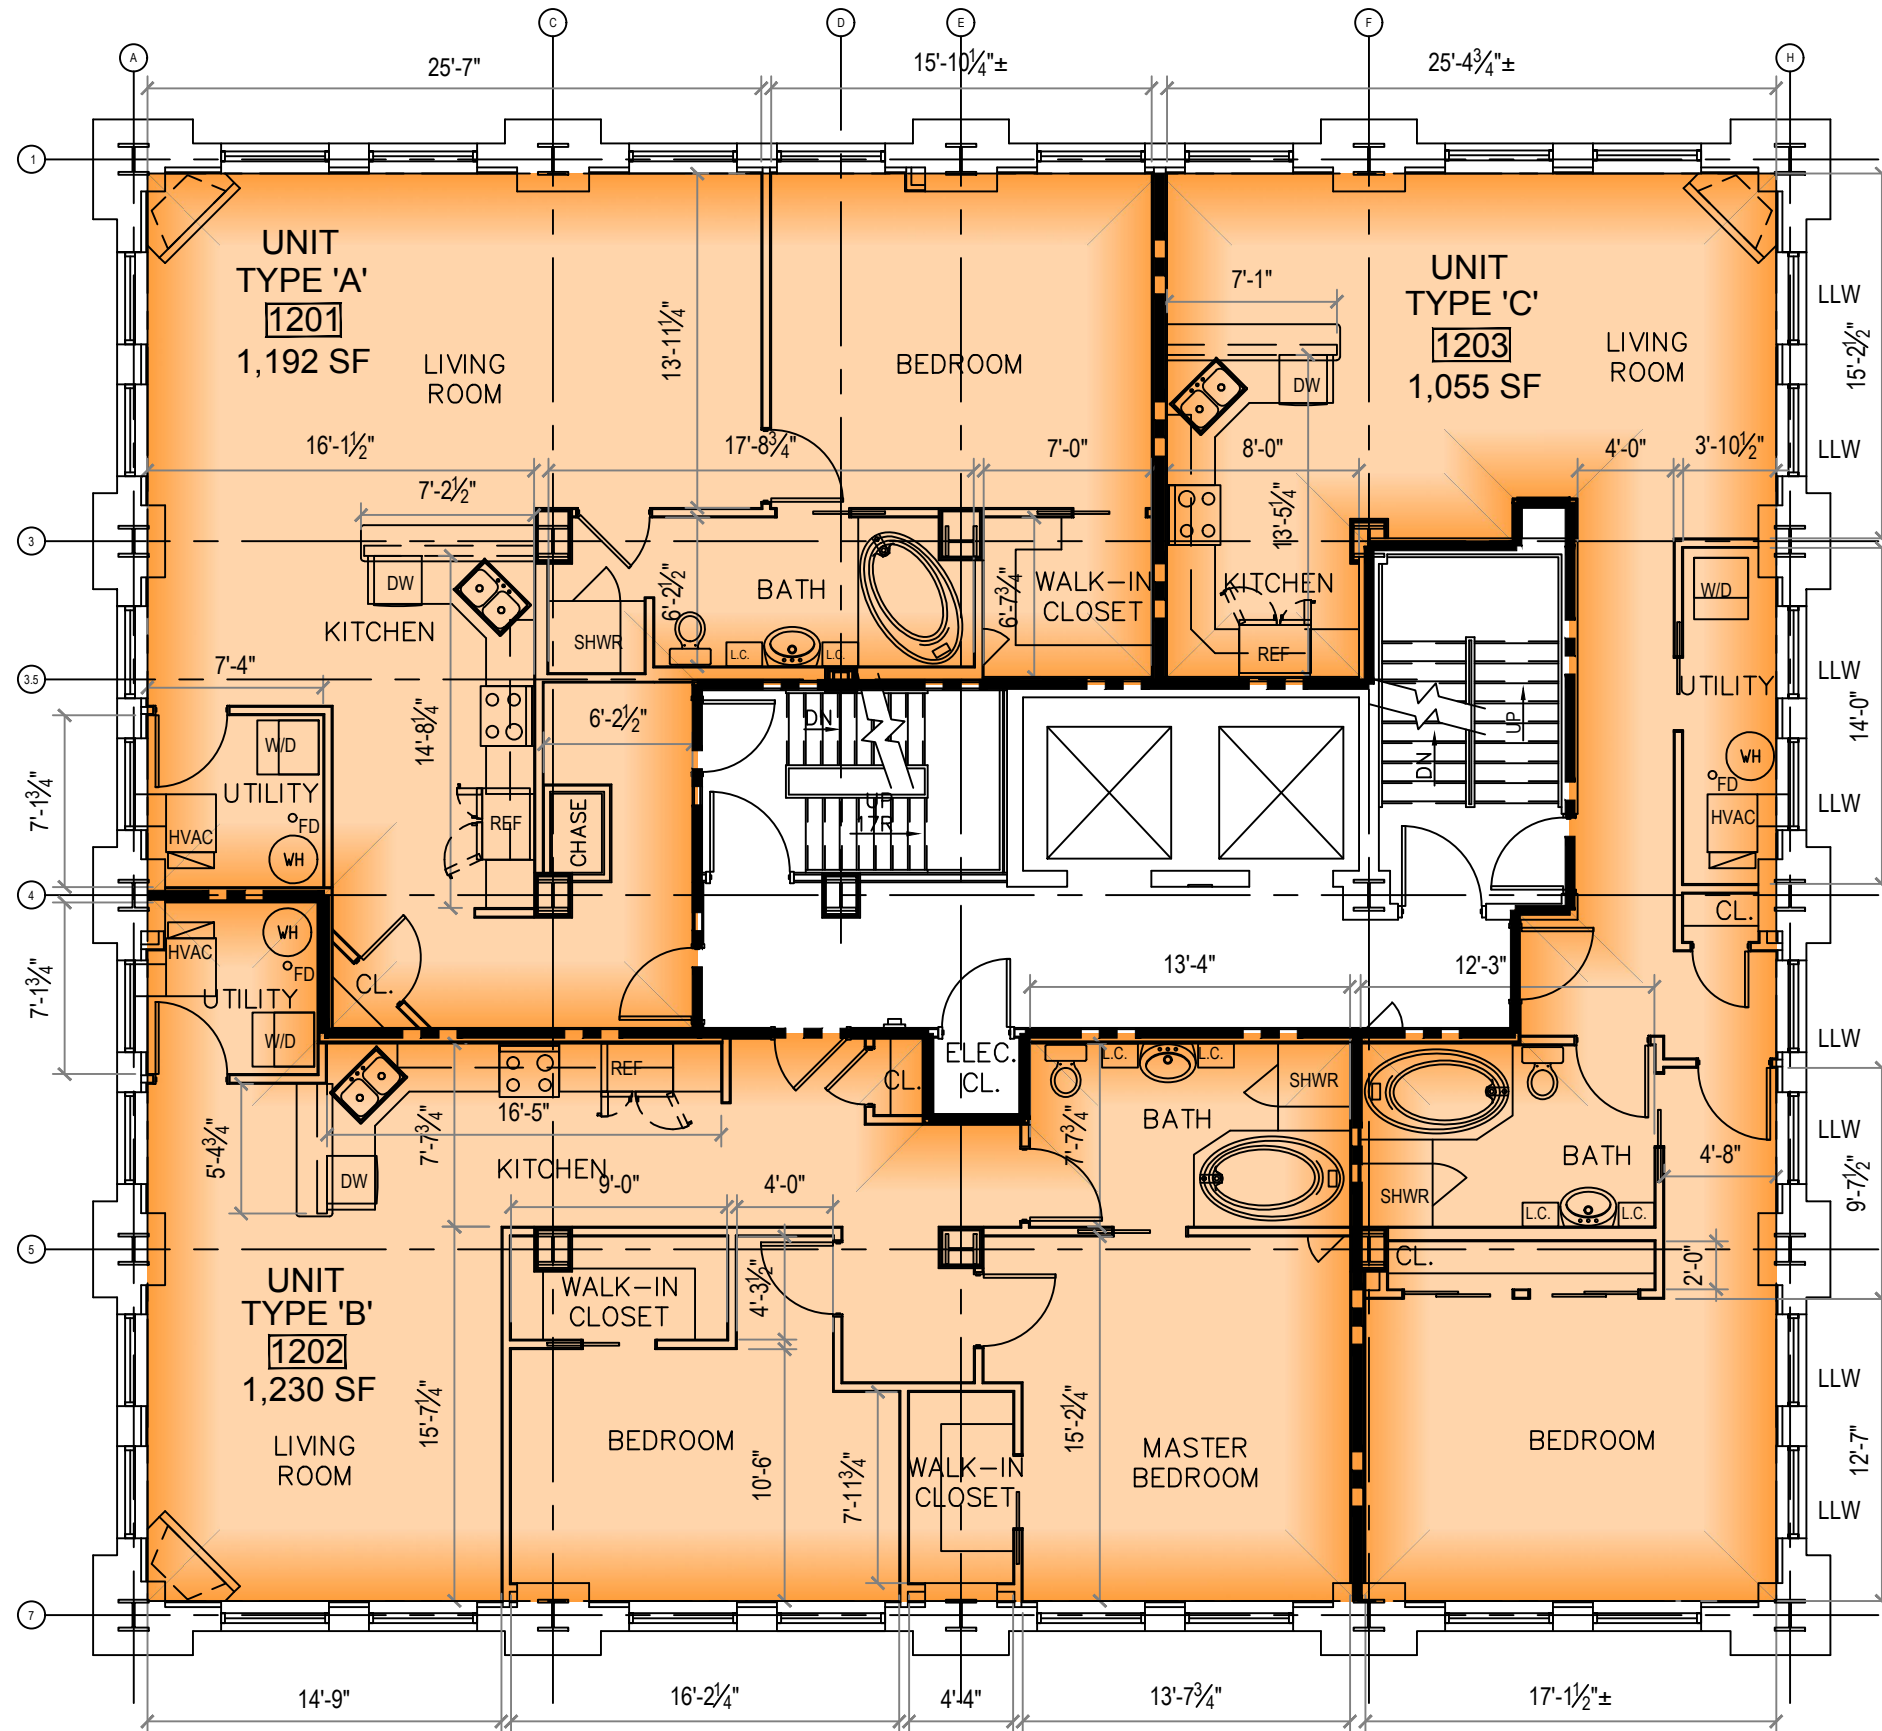

AREA LEGEND	
	COMMON
	RESIDENTIAL
	COMMERCIAL
	HOTEL
	DWELLING UNIT SEPERATION


EQUIPMENT LEGEND			
	DISHWASHER		BATHTUB
	SHOWER		STACKED WASHER/ DRIER
	KITCHEN SINK- DOUBLE BOWL		HOT WATER TANK
	PEDESTAL SINK		FLOOR DRAIN
	LINEN CABINET		GAS RANGE W/ MICROWAVE ABOVE
	TOILET		REFRIGERATOR
	GAS FIREPLACE		LOT LINE WINDOW, REFER TO SHEET A-8 CONSTRUCTION DRAWINGS FOR WINDOW DIMENSIONS

# THE GIACOMO 13TH FL.



SCALE: 1/8" = 1'-0"  
DATE: 1/26/23

THIS DRAWING IS IN COMPLIANCE WITH DOB REQUIREMENTS AND REFLECTS DOB APPROVED PLANS.

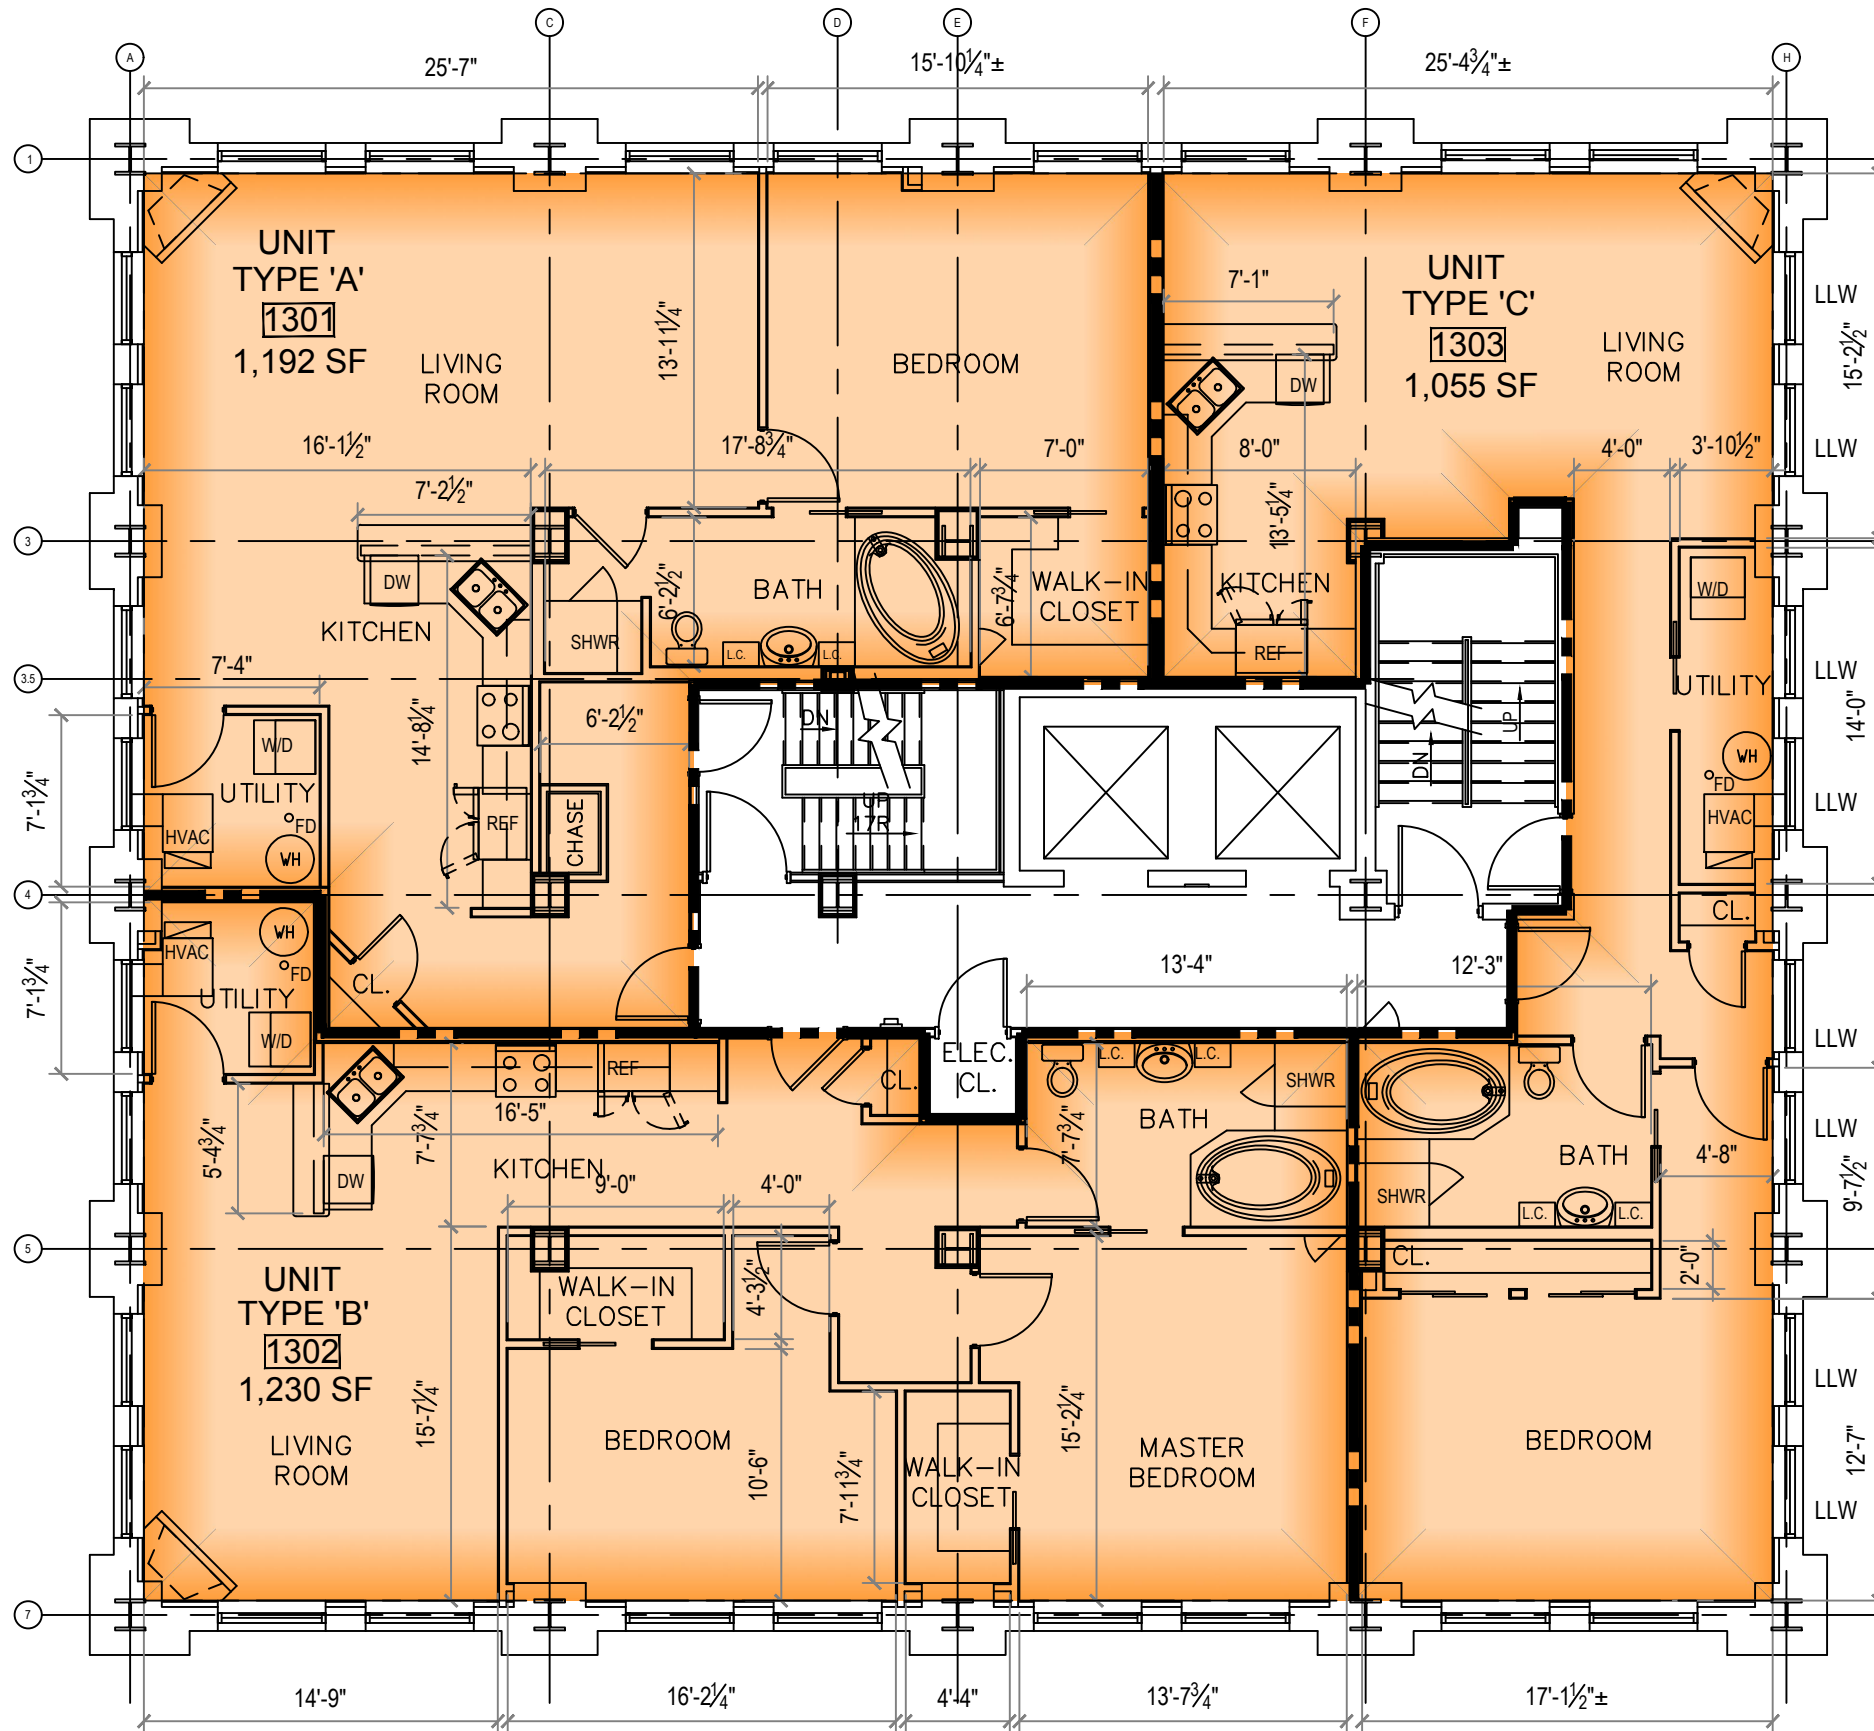


AREA LEGEND	
	COMMON
	RESIDENTIAL
	COMMERCIAL
	HOTEL
	DWELLING UNIT SEPERATION

EQUIPMENT LEGEND			
	DISHWASHER		BATHTUB
	SHOWER		STACKED WASHER/ DRIER
	KITCHEN SINK- DOUBLE BOWL		HOT WATER TANK
	PEDESTAL SINK		FLOOR DRAIN
	LINEN CABINET		GAS RANGE W/ MICROWAVE ABOVE
	TOILET		REFRIGERATOR
	GAS FIREPLACE		LOT LINE WINDOW, REFER TO SHEET A-8 CONSTRUCTION DRAWINGS FOR WINDOW DIMENSIONS


# THE GIACOMO

## 14TH FL.

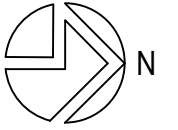

SCALE: 1/8" = 1'-0"  
DATE: 1/26/23

THIS DRAWING IS IN COMPLIANCE WITH DOB REQUIREMENTS AND REFLECTS DOB APPROVED PLANS.

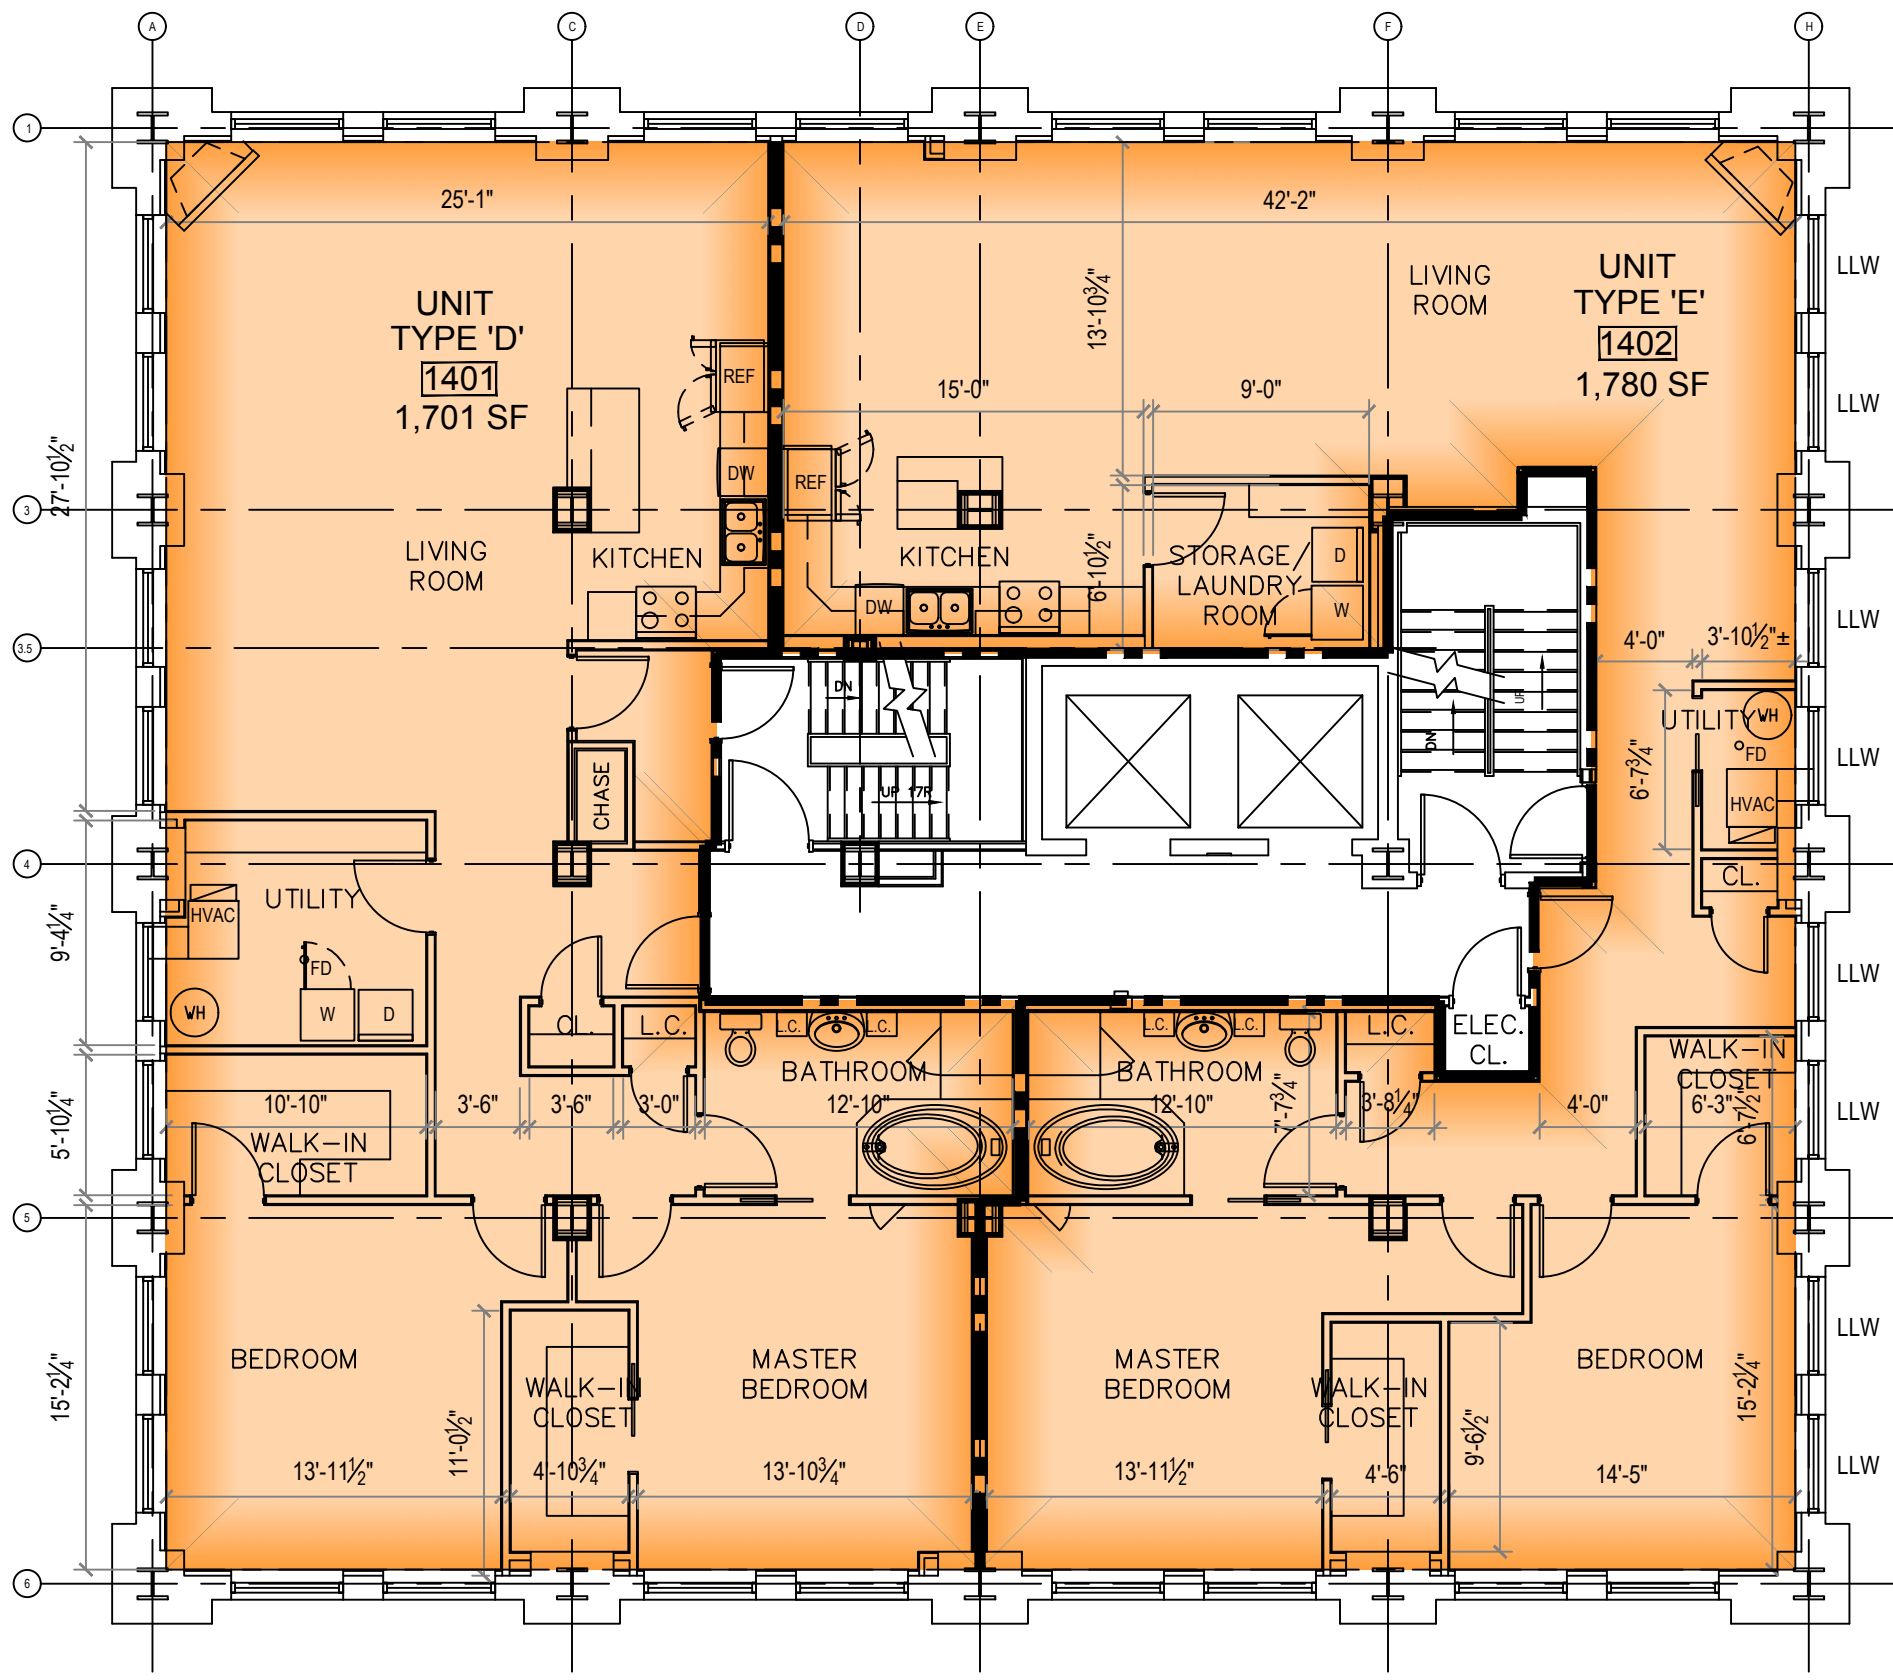

AREA LEGEND	
	COMMON
	RESIDENTIAL
	COMMERCIAL
	HOTEL
	DWELLING UNIT SEPERATION

EQUIPMENT LEGEND			
	DISHWASHER		BATHTUB
	SHOWER		WASHER/ DRIER
	KITCHEN SINK-DOUBLE BOWL		HOT WATER TANK
	PEDESTAL SINK		FLOOR DRAIN
	LINEN CABINET		GAS RANGE W/ MICROWAVE ABOVE
	TOILET		REFRIGERATOR
	GAS FIREPLACE		LOT LINE WINDOW, REFER TO SHEET A-8 CONSTRUCTION DRAWINGS FOR WINDOW DIMENSIONS


# THE GIACOMO

## 15TH FL.



SCALE: 1/8" = 1'-0"  
DATE: 1/26/23

THIS DRAWING IS IN COMPLIANCE WITH DOB REQUIREMENTS AND REFLECTS DOB APPROVED PLANS.

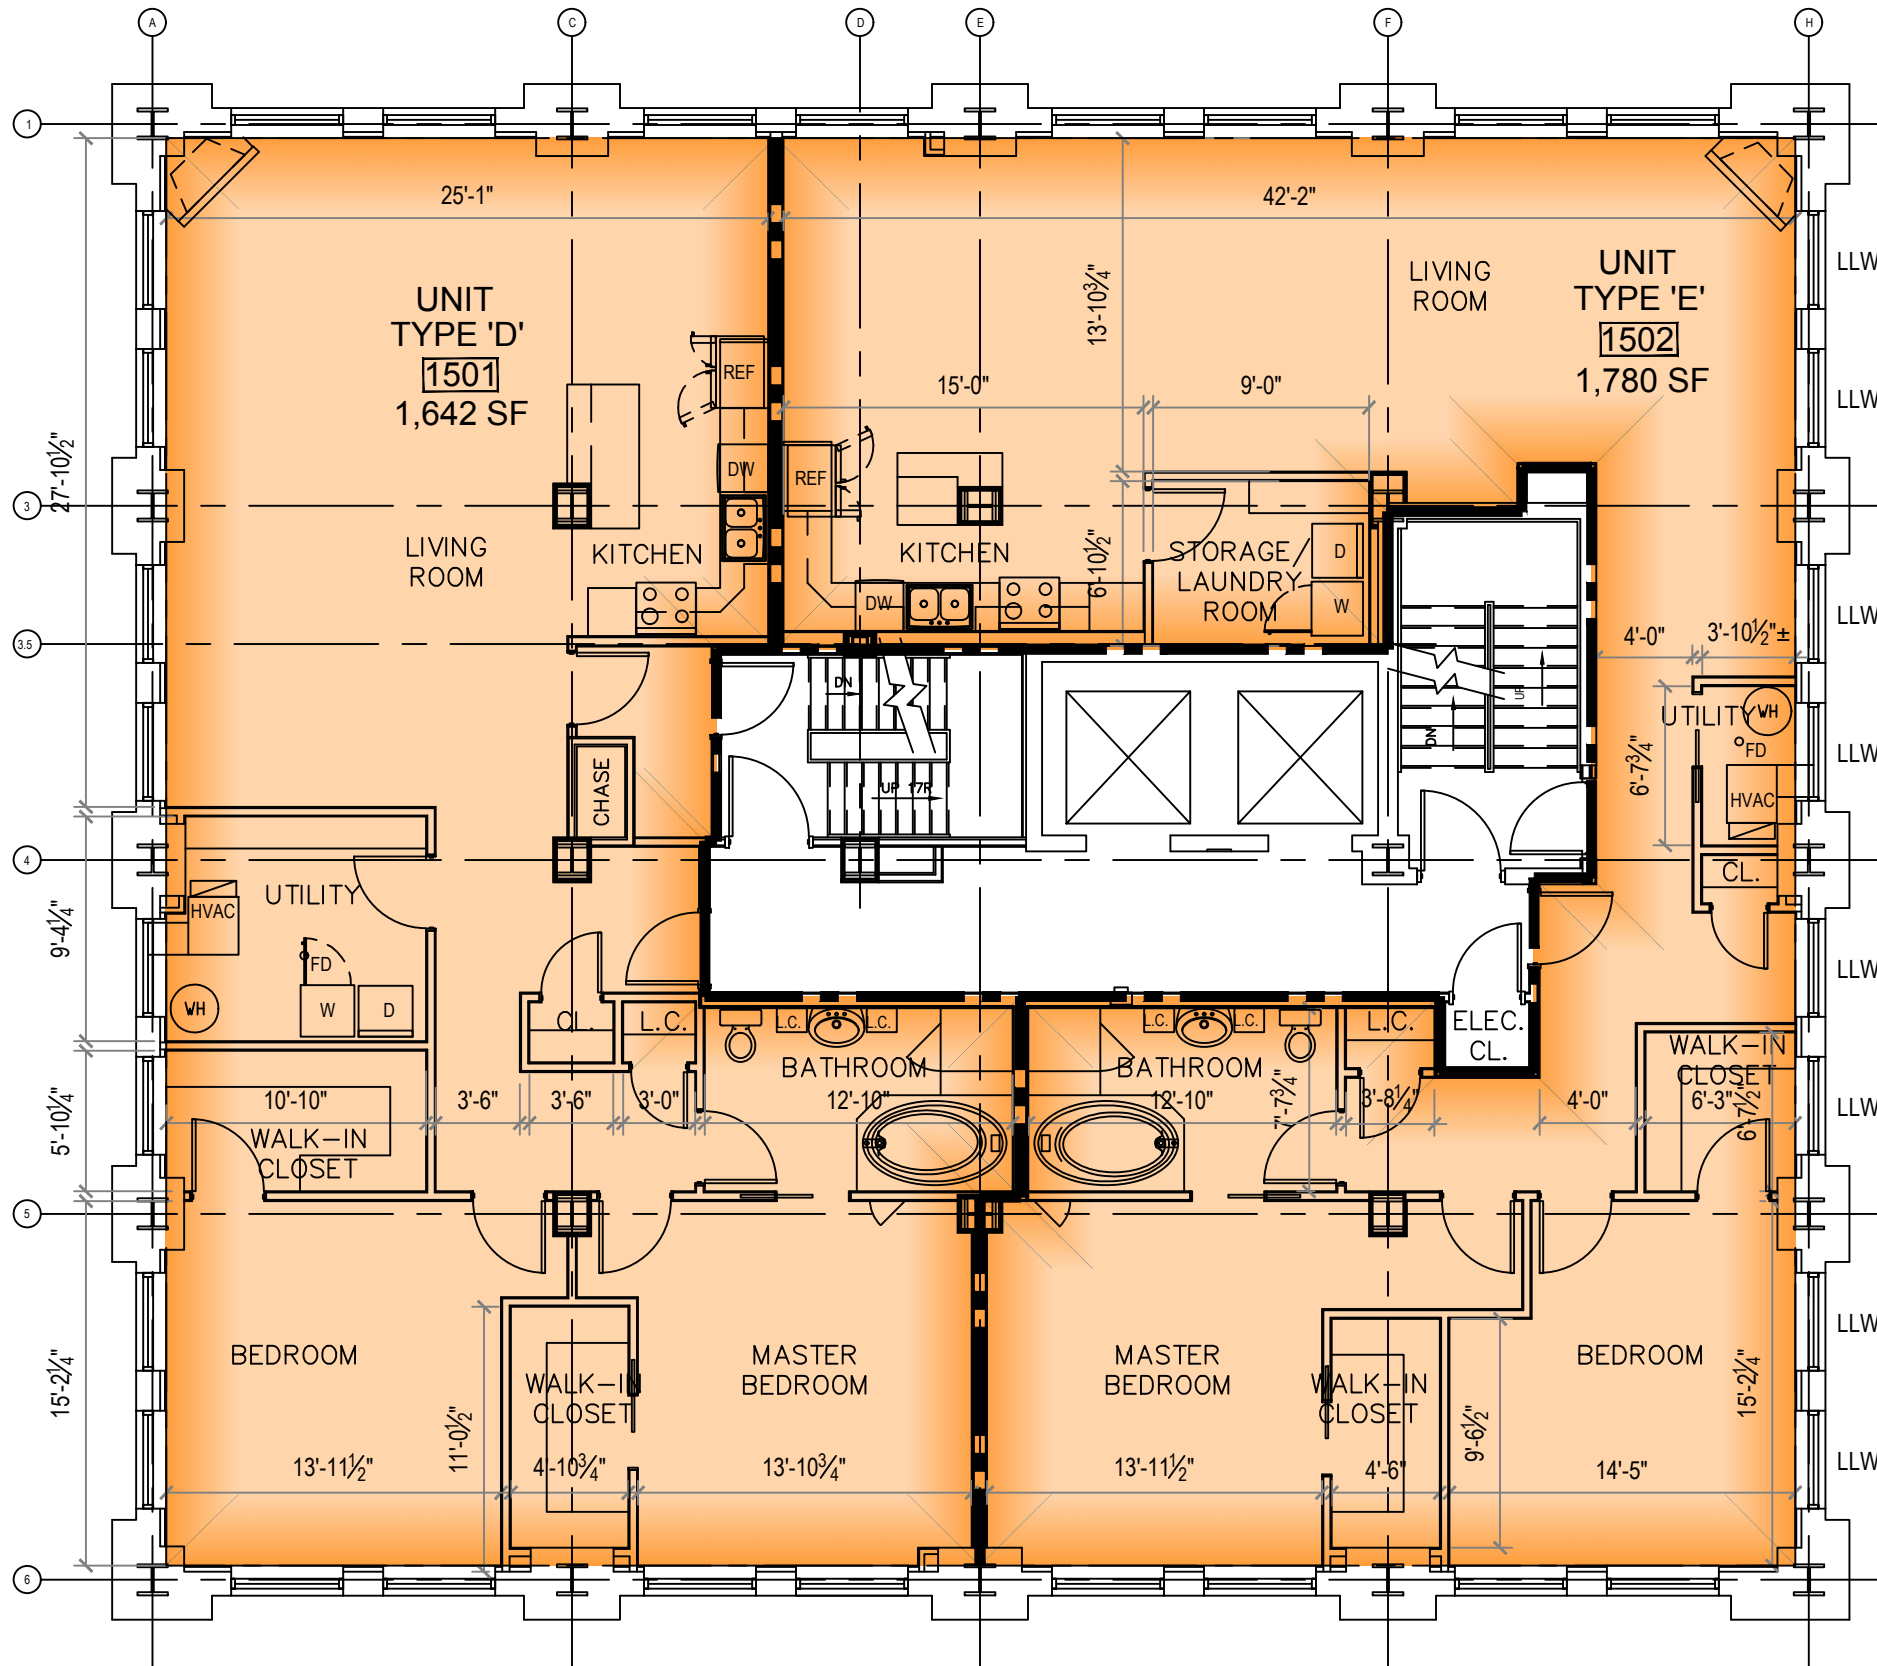


AREA LEGEND	
	COMMON
	RESIDENTIAL
	COMMERCIAL
	HOTEL
	DWELLING UNIT SEPERATION

EQUIPMENT LEGEND			
	DISHWASHER		BATHTUB
	SHOWER		WASHER/ DRIER
	KITCHEN SINK-DOUBLE BOWL		HOT WATER TANK
	PEDESTAL SINK		FLOOR DRAIN
	LINEN CABINET		GAS RANGE W/ MICROWAVE ABOVE
	TOILET		REFRIGERATOR
	GAS FIREPLACE		LOT LINE WINDOW, REFER TO SHEET A-8 CONSTRUCTION DRAWINGS FOR WINDOW DIMENSIONS




# THE GIACOMO 16TH FL.

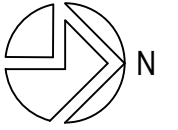




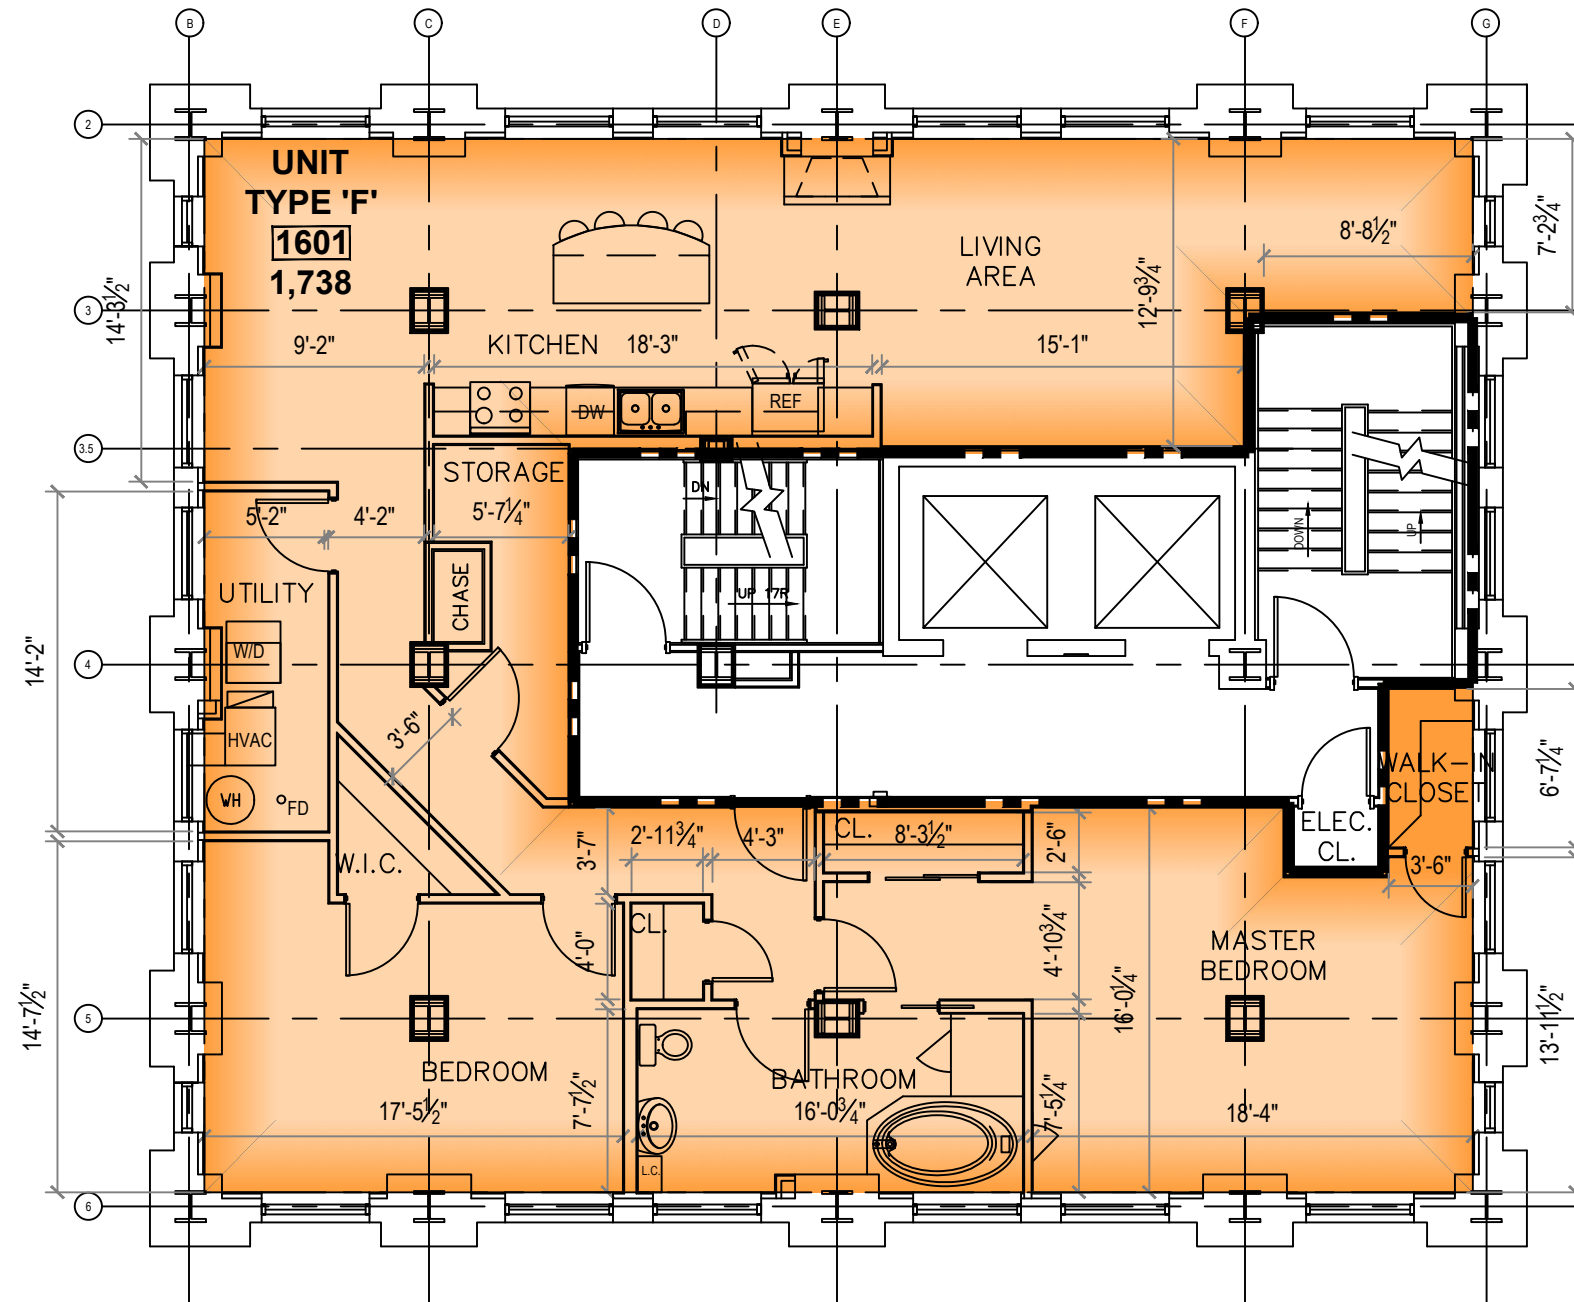

SCALE: 1/8" = 1'-0"  
DATE: 1/26/23


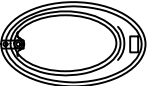
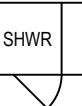


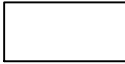



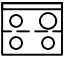

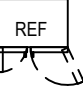

THIS DRAWING IS IN COMPLIANCE WITH DOB REQUIREMENTS AND REFLECTS DOB APPROVED PLANS.



AREA LEGEND	
	COMMON
	RESIDENTIAL
	COMMERCIAL
	HOTEL
	DWELLING UNIT SEPERATION

EQUIPMENT LEGEND			
	DISHWASHER		BATHTUB
	SHOWER		STACKED WASHER/ DRIER
	KITCHEN SINK- DOUBLE BOWL		HOT WATER TANK
	PEDESTAL SINK		FLOOR DRAIN
	LINEN CABINET		GAS RANGE W/ MICROWAVE ABOVE
	TOILET		REFRIGERATOR
			GAS FIREPLACE

AREA LEGEND	
	COMMON
	RESIDENTIAL
	COMMERCIAL
	HOTEL
	DWELLING UNIT SEPERATION

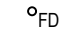EQUIPMENT LEGEND			
	DISHWASHER		BATHTUB
	SHOWER		STACKED WASHER/ DRIER
	KITCHEN SINK- DOUBLE BOWL		HOT WATER TANK
	PEDESTAL SINK		FLOOR DRAIN
	LINEN CABINET		GAS RANGE W/ MICROWAVE ABOVE
	TOILET		REFRIGERATOR
			GAS FIREPLACE


# THE GIACOMO

## 17-18TH FLS.




SCALE: 1/8" = 1'-0"  
DATE : 1/26/23

THIS DRAWING IS IN COMPLIANCE WITH DOB REQUIREMENTS AND REFLECTS DOB APPROVED PLANS.

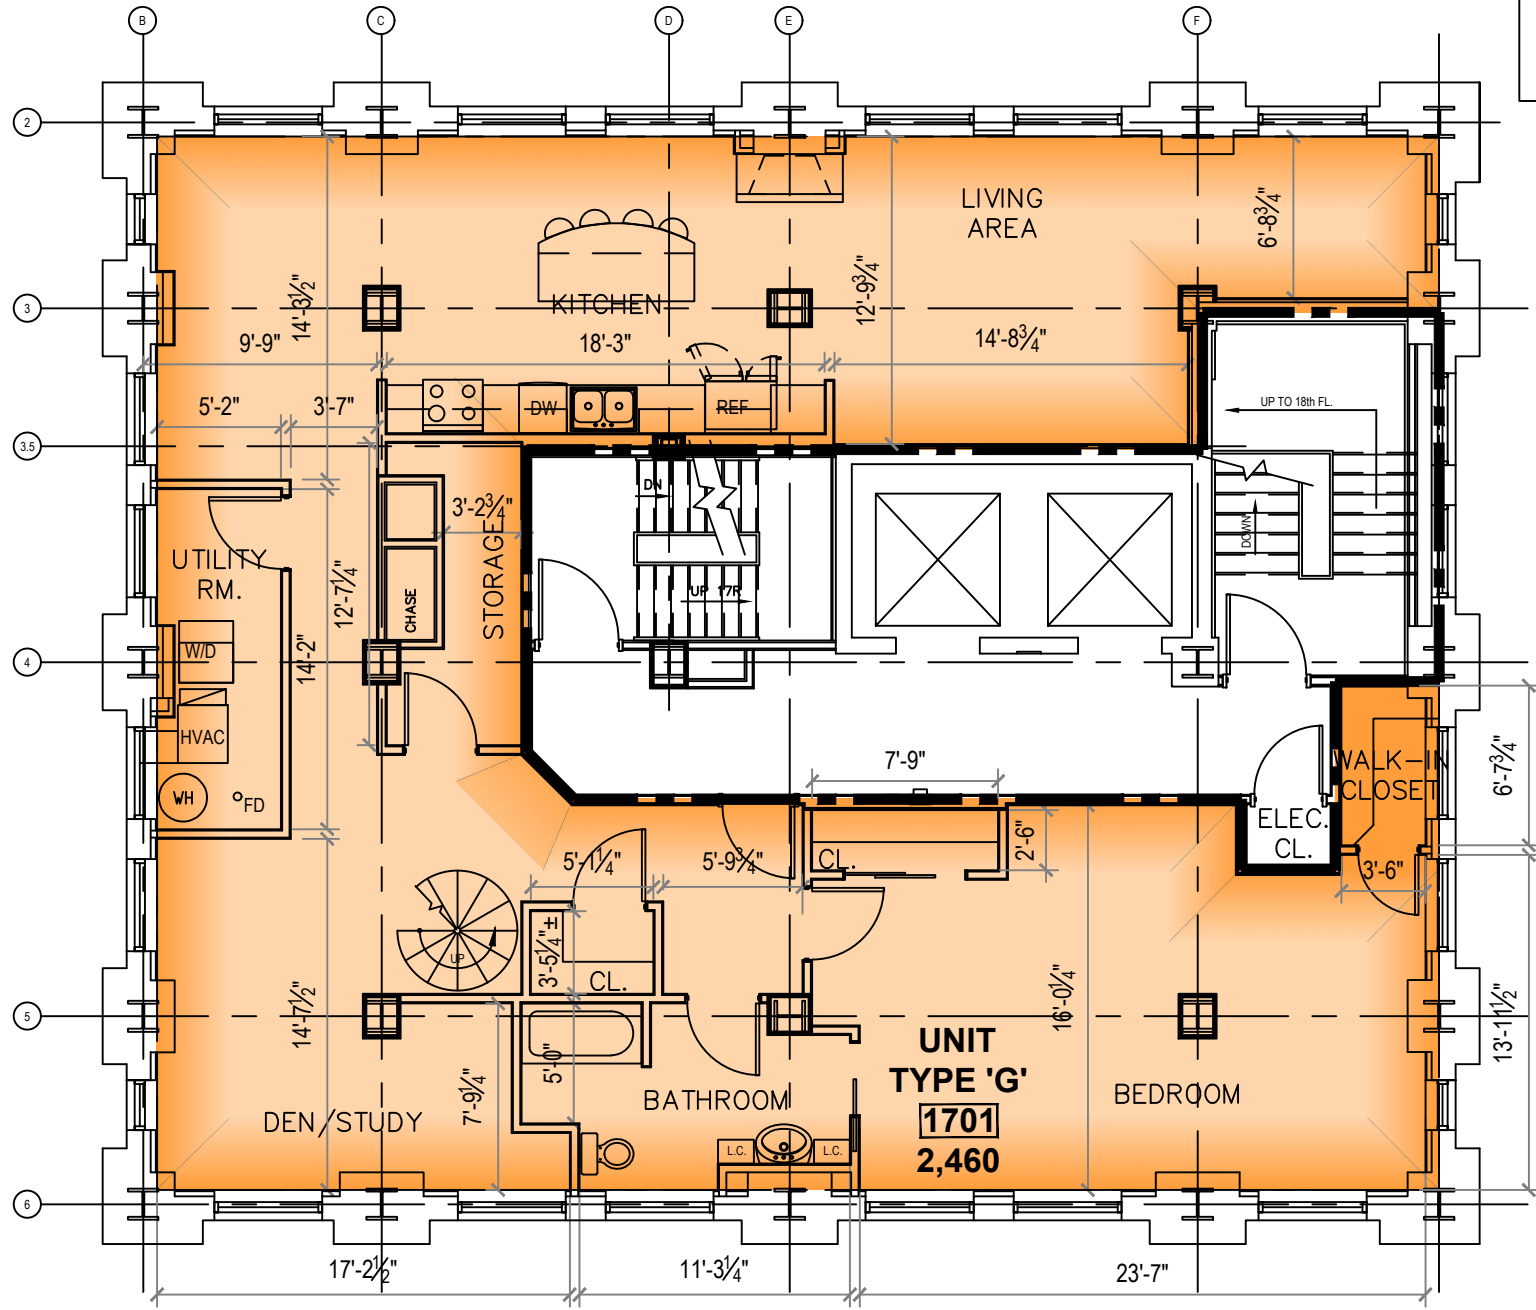

17TH FL.

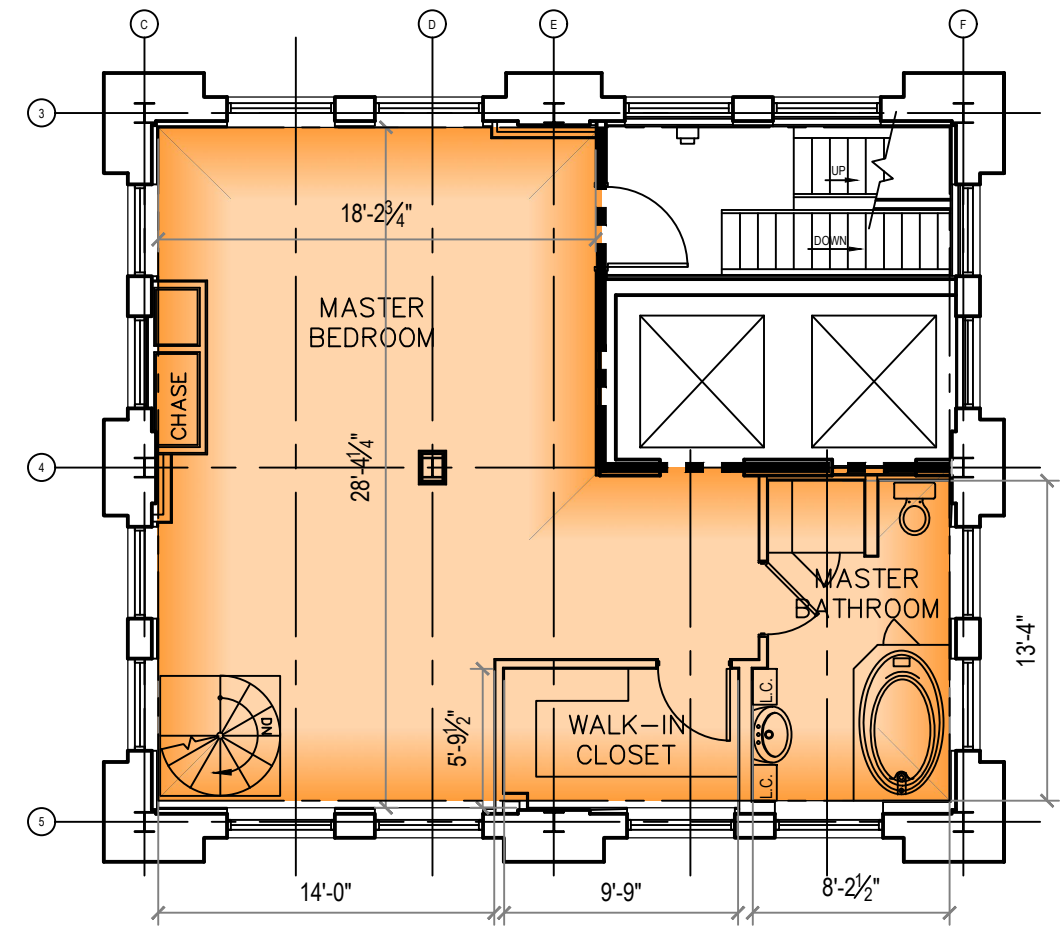

18TH FL.