



3/16" = 1'-0

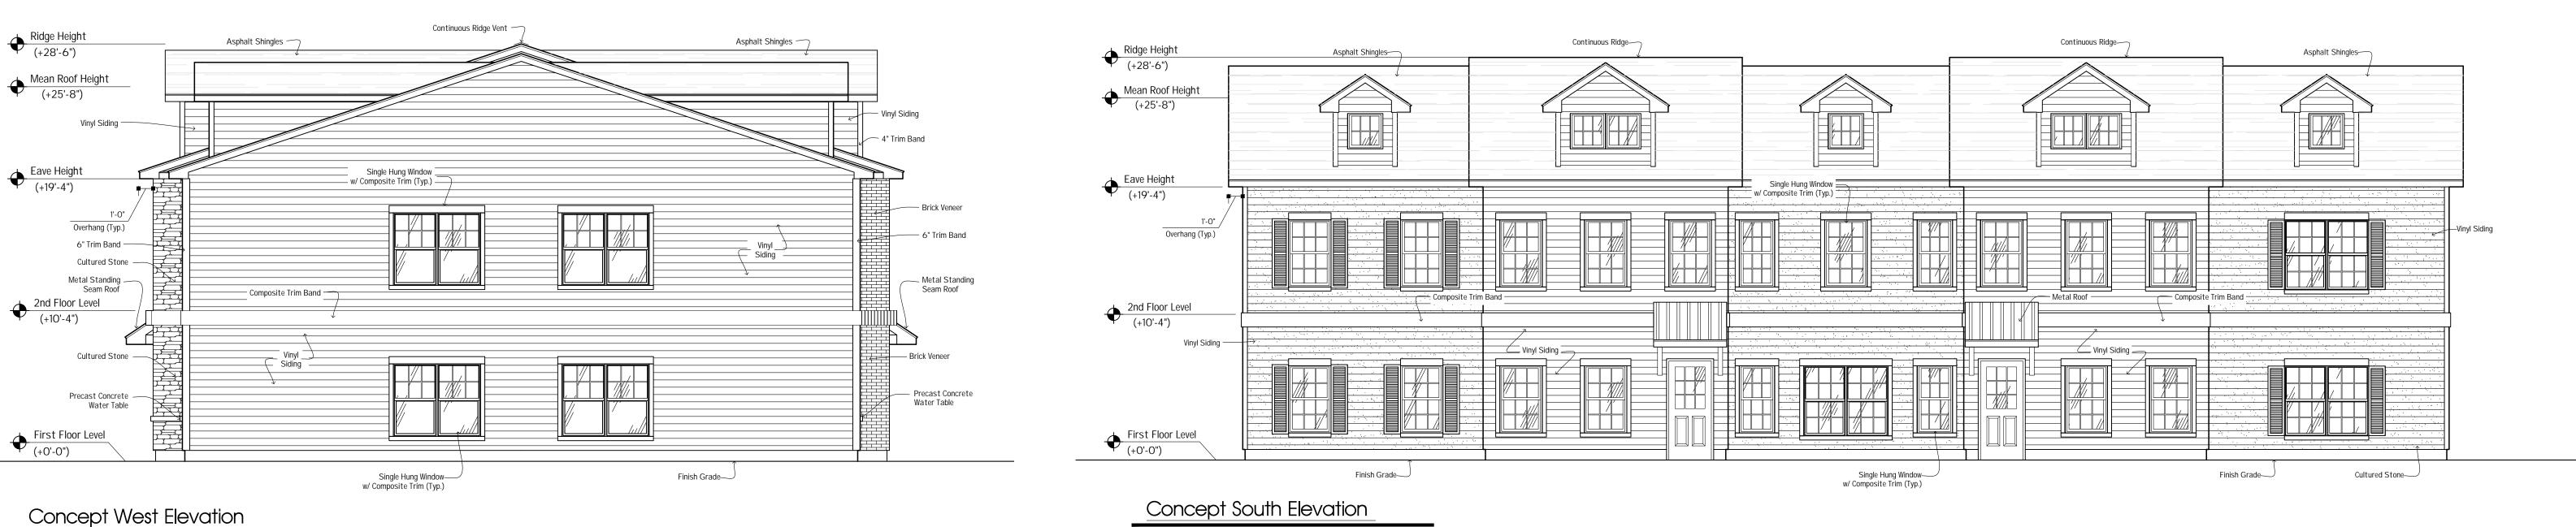

3/16" = 1'-0"

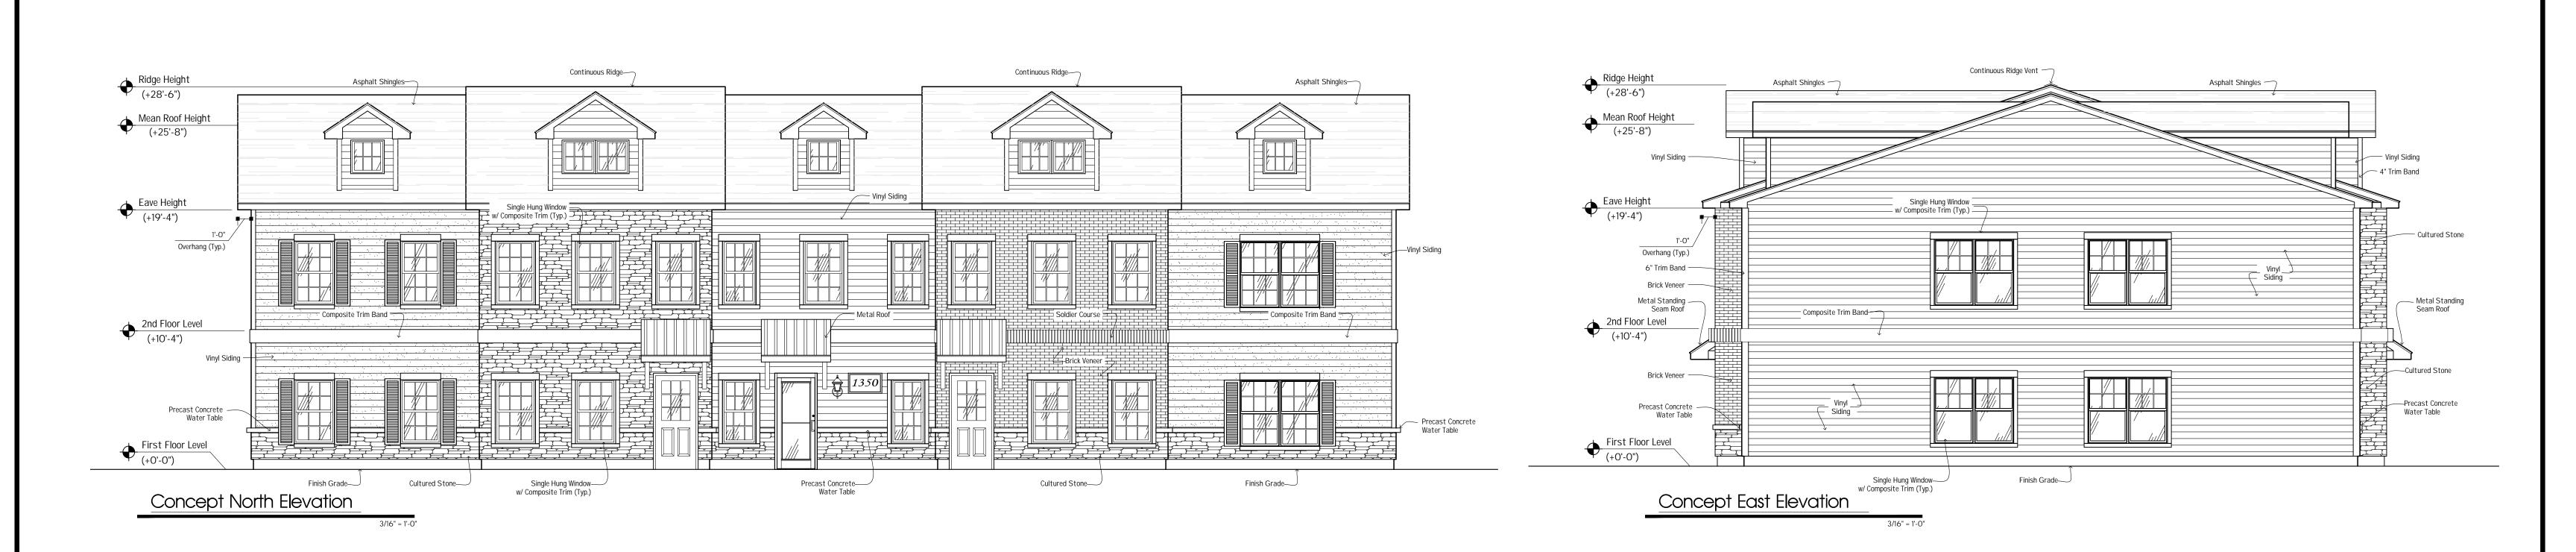

1350 Eggert Road Amherst, NY 12/5/23

Concept First Floor Plan For: 8 Unit Multi Family Building

• •





Concept Rendering





♦ ♦

Concept Rendering

Concept Colored Rendering For: 8 Unit Multi Family Building

1350 Eggert Road Amherst, NY 12/5/23

