


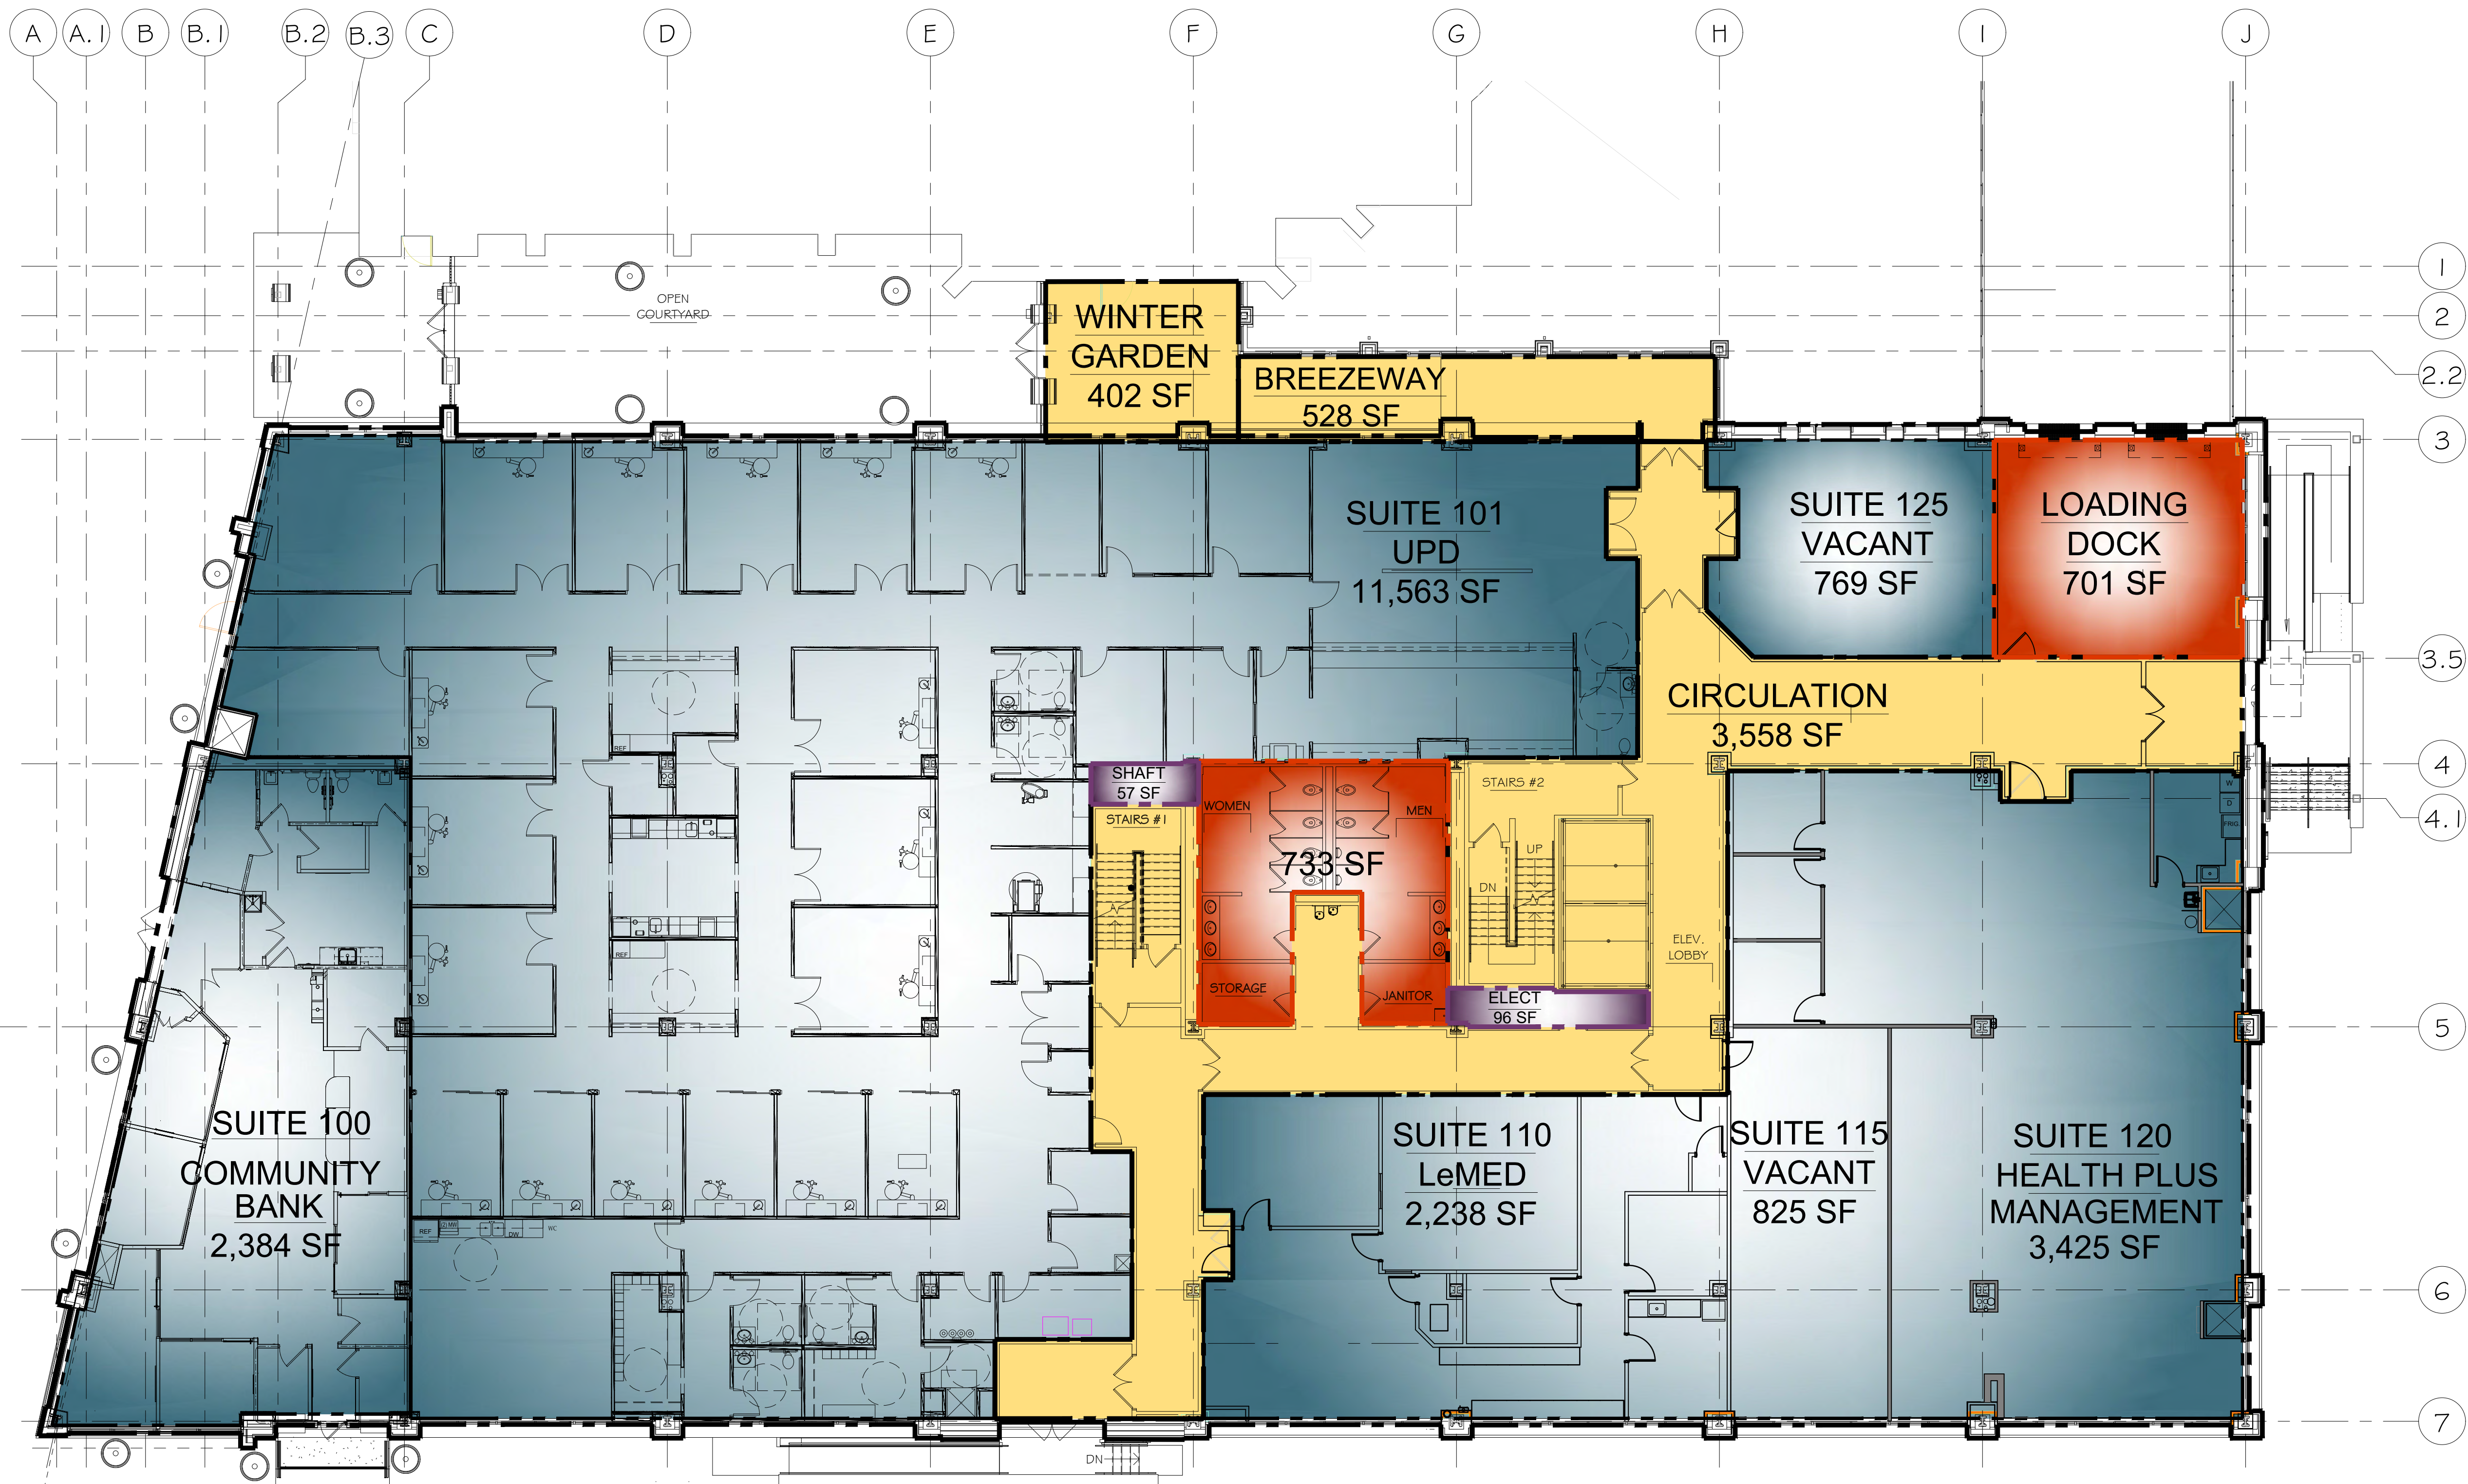

1ST FLOOR

LEGEND




CIRCULATION AREA




UTILITIES AREA



BUILDING SERVICES AREA

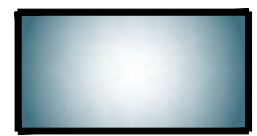

TENANT AREA

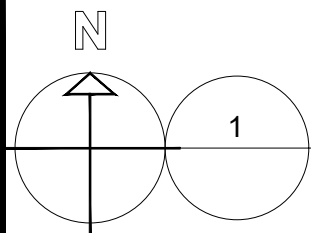

1ST FLOOR LEASING PLAN

SCALE: 3/32"=1'-0"


REVISIONS	DATE	BY
1		
2		
3		
4		
5		
6		
7		

PROJECT ARCHITECT	DATE
PROJECT MANAGER	
DRAWN BY	DATE DRAWN
P.L.	08/14/2011
SCALE	DATE ISSUED
AS NOTED	



PROJECT
LEASING PLAN
1091 MAIN STREET
BUFFALO, NEW YORK 14209
TITLE OF DRAWING
1ST FLOOR LEASING PLAN

PROJECT NO.
2009.014
DRAWING NO.
A-101

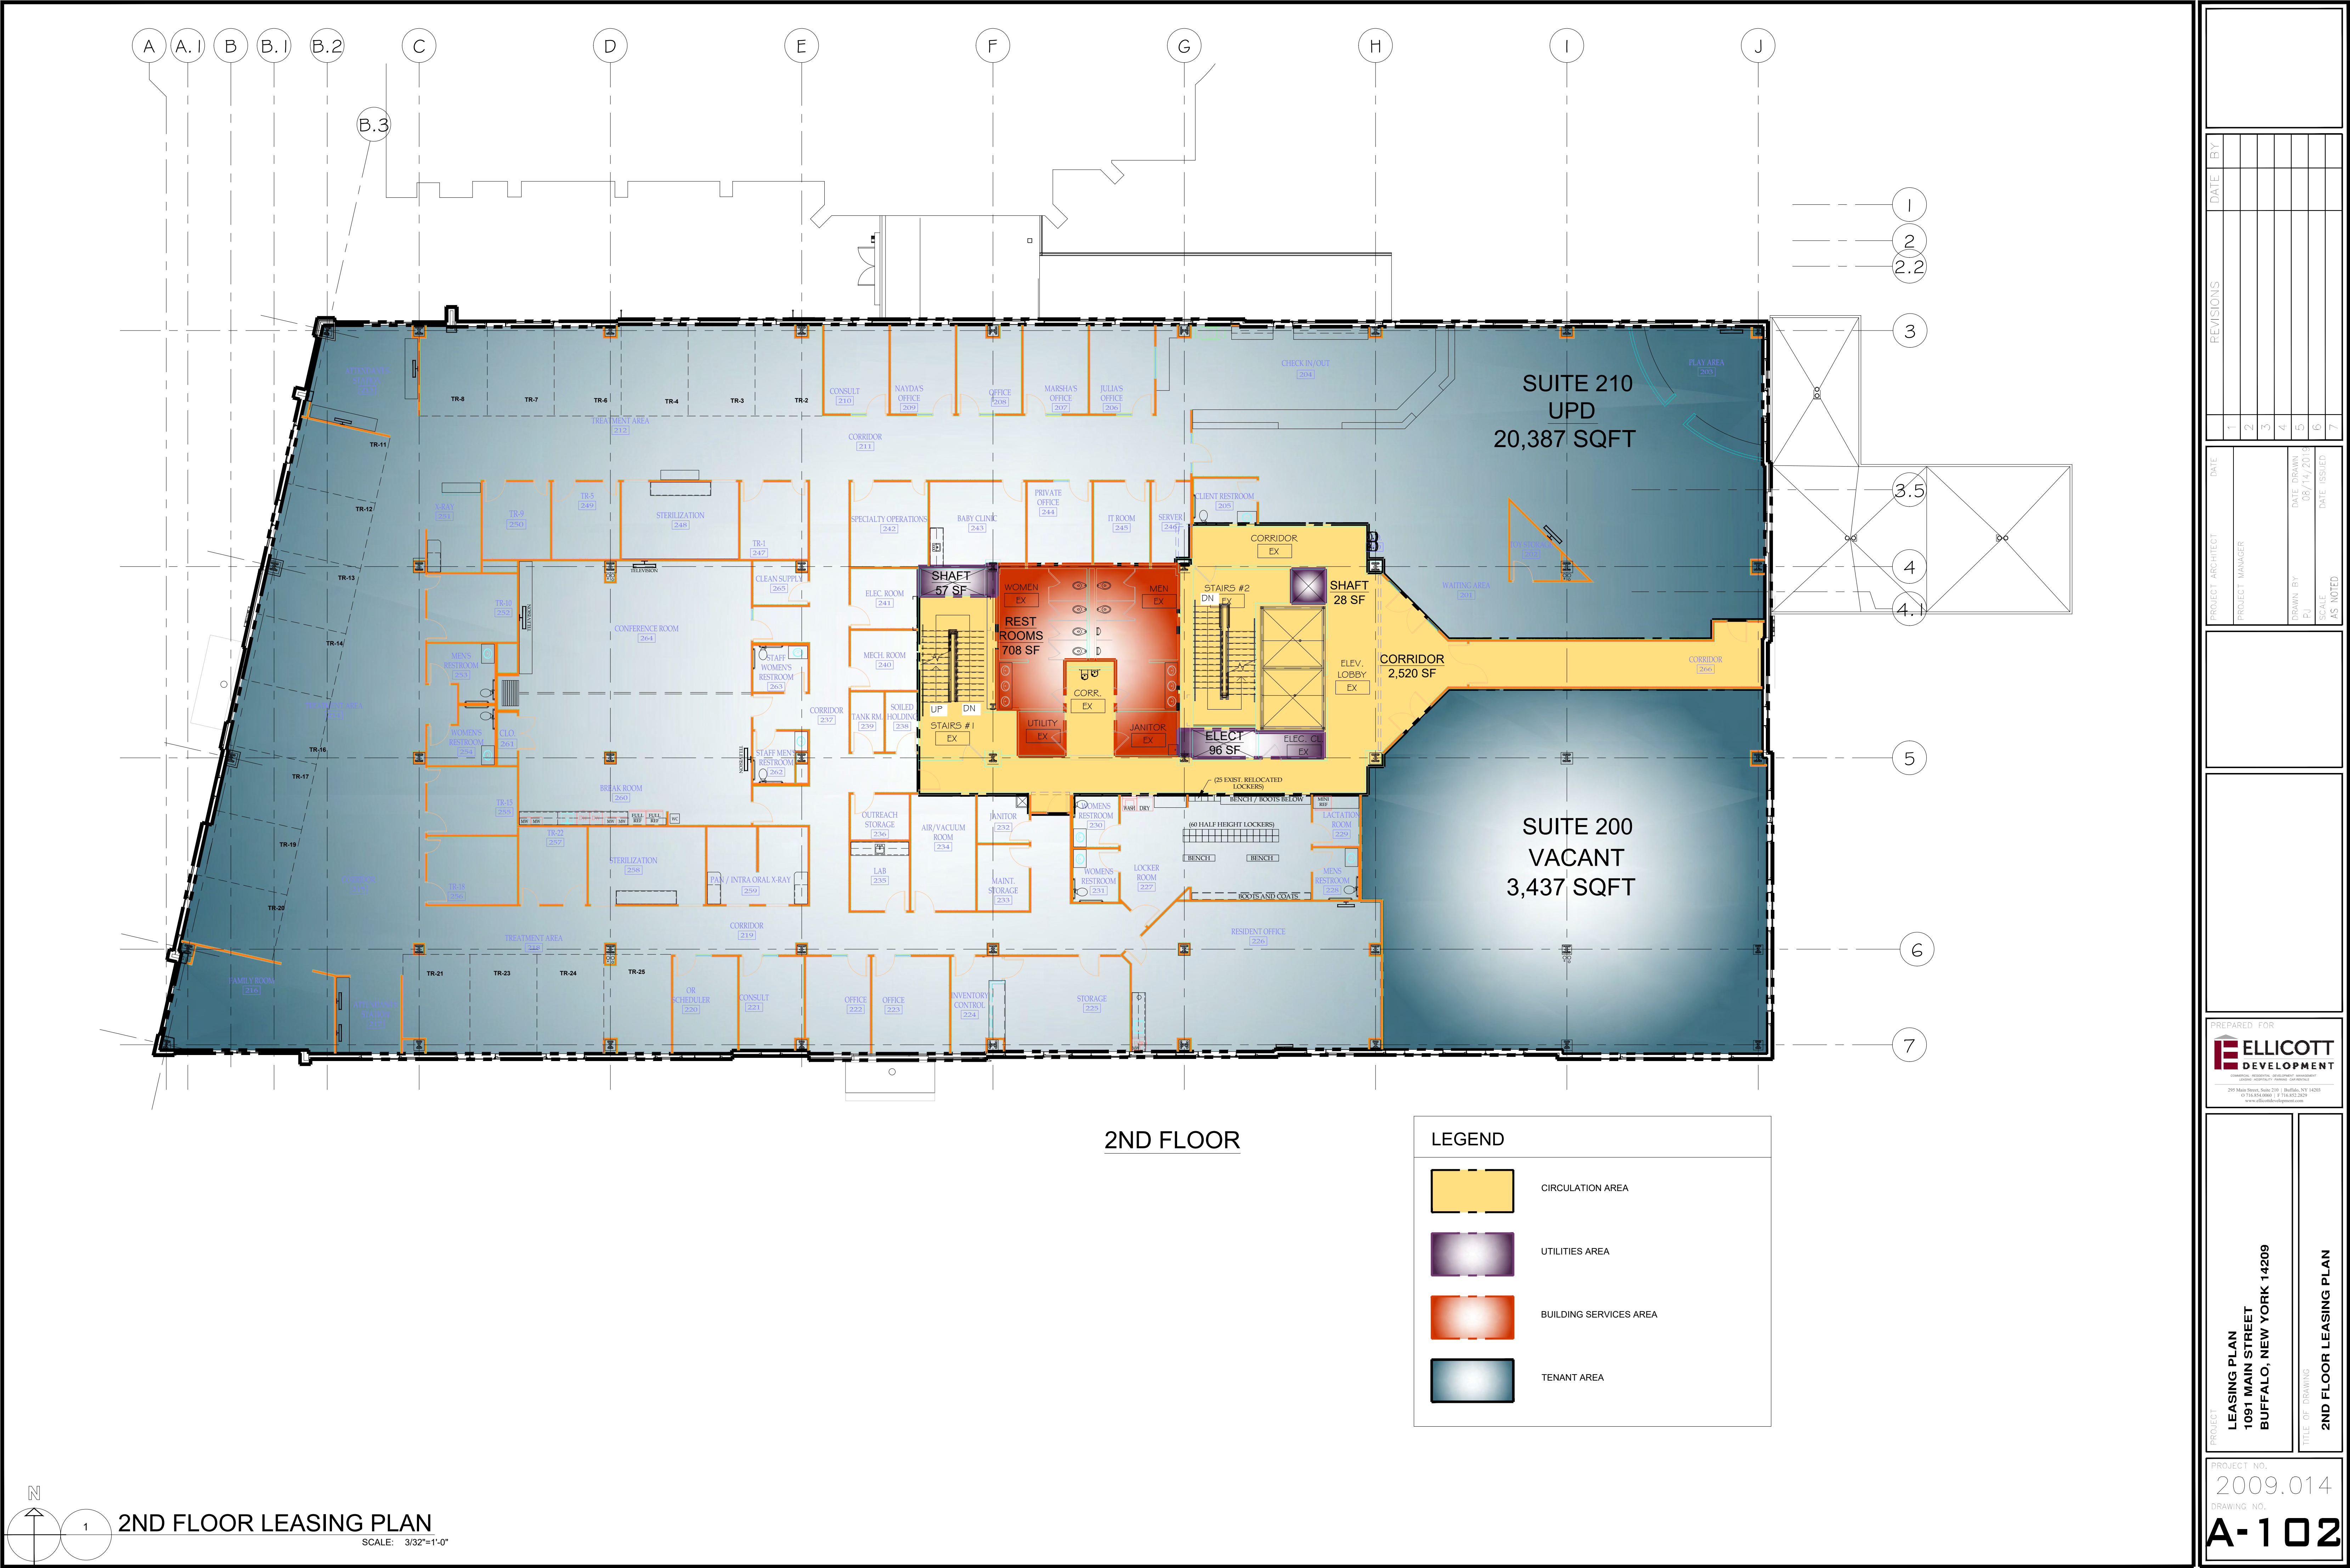

REVISIONS		DATE	BY
1			
2			
3			
4			
5			
6			
7			

PROJECT ARCHITECT	DATE
PROJECT MANAGER	

DRAWN BY	DATE DRAWN
PL	08/14/2019

SCALE	DATE ISSUED
AS NOTED	


PREPARED FOR

ELLICOTT DEVELOPMENT


200 Main Street, Suite 210 | Buffalo, NY 14203
© 2019 ELLICOTT DEVELOPMENT | 716.852.2829
www.ellcottedevelopment.com

PROJECT	TITLE OF DRAWING
LEASING PLAN 1091 MAIN STREET BUFFALO, NEW YORK 14209	2ND FLOOR LEASING PLAN

PROJECT NO.	DRAWING NO.
2009.014	A-102

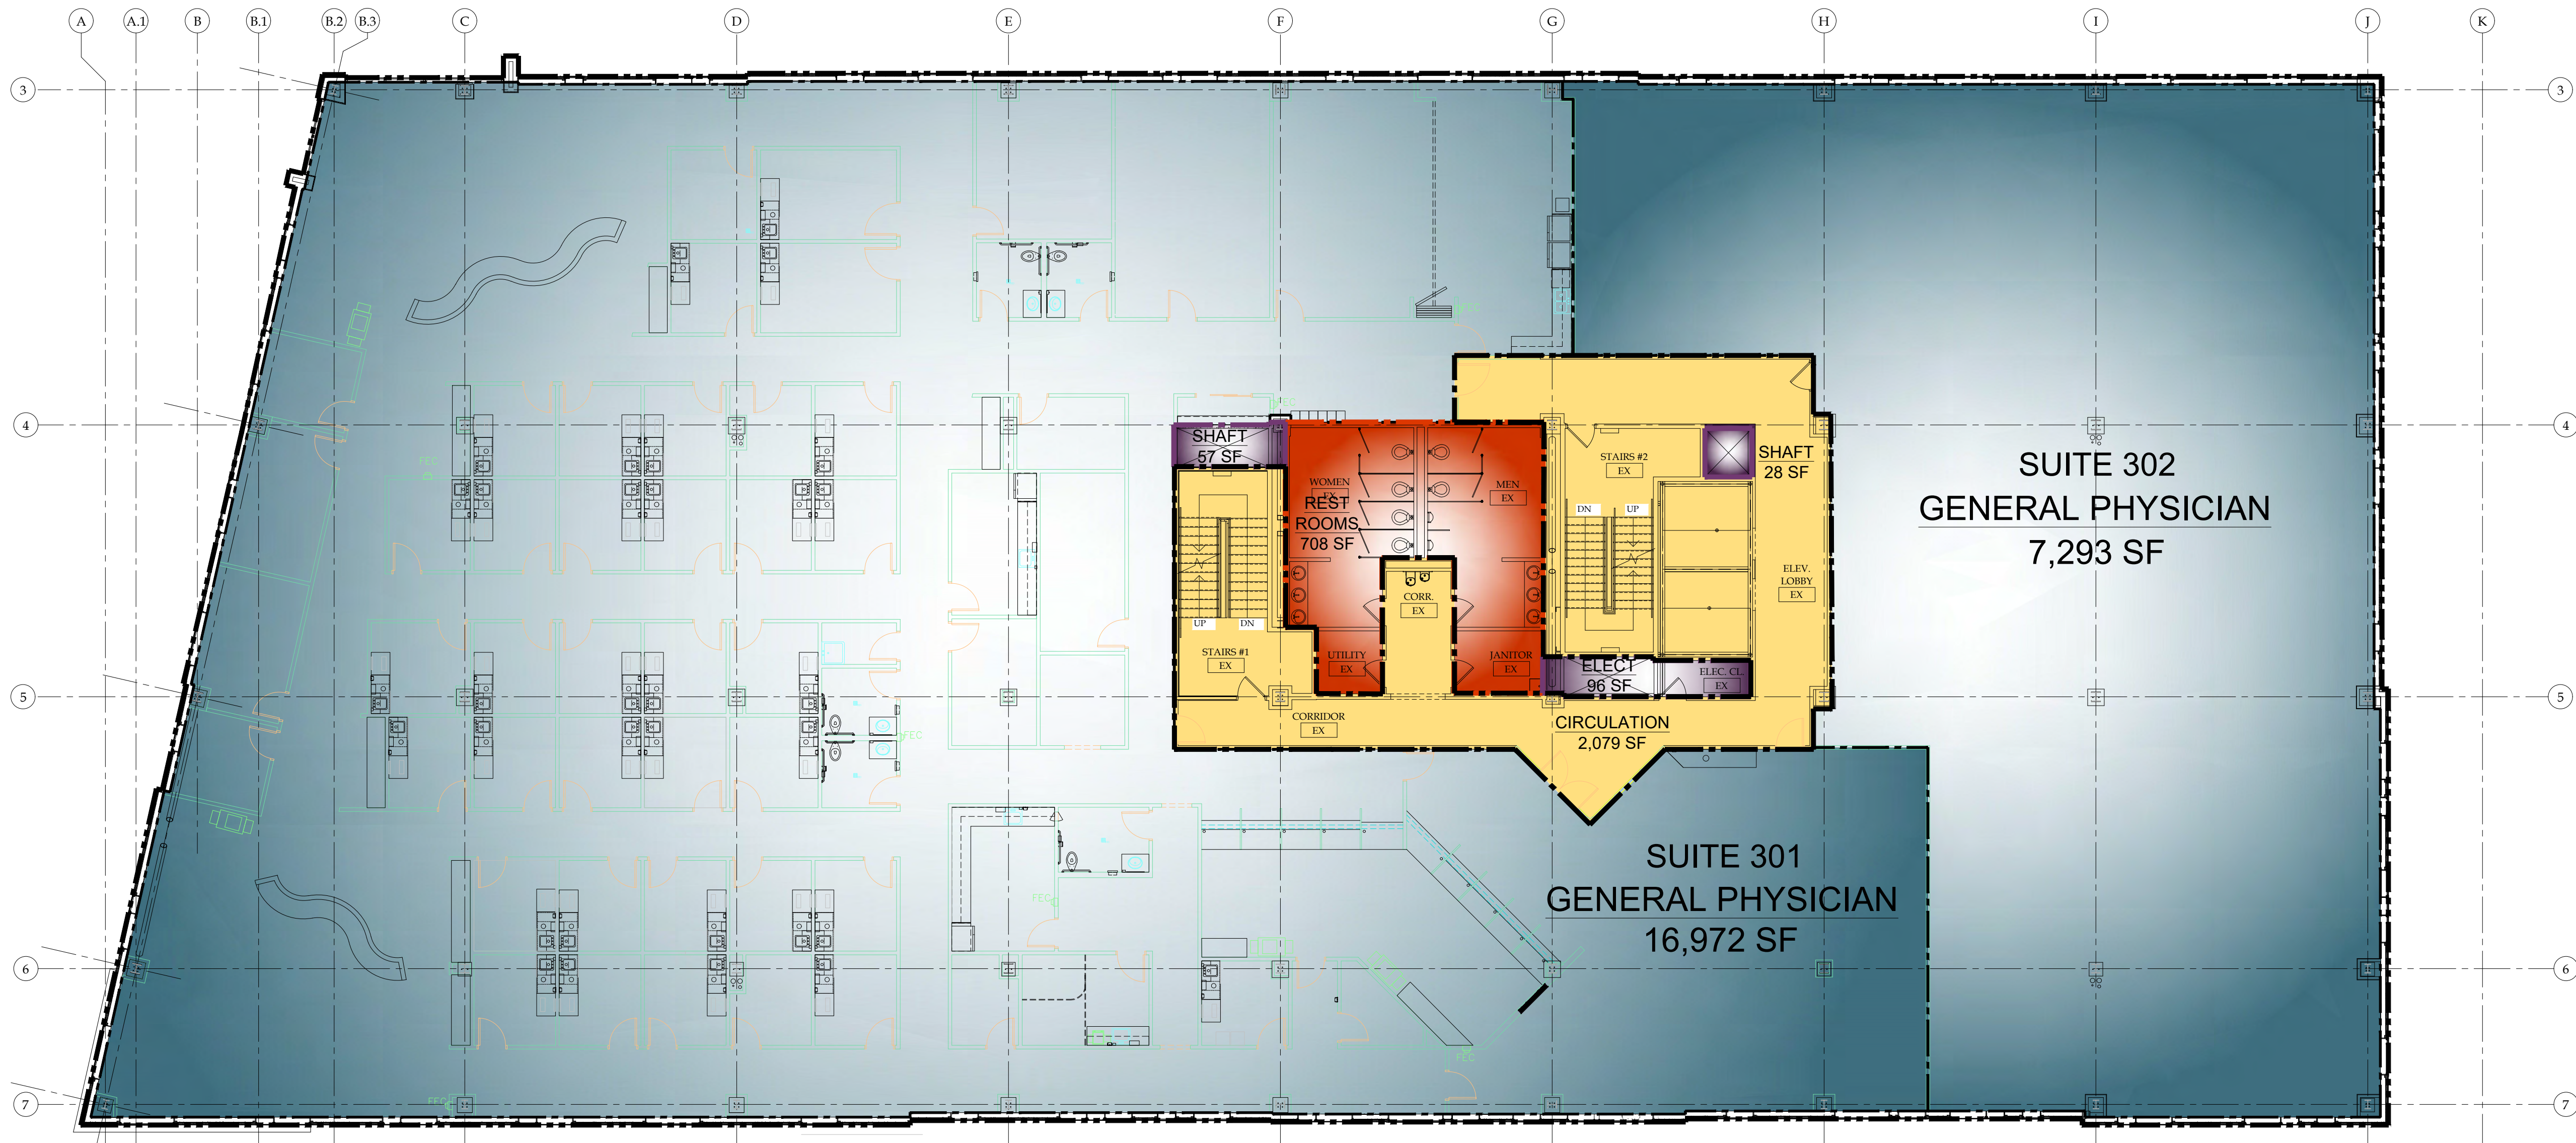

PROJECT NO.		2009.014	
DRAWING NO.		A-103	
PROJECT		LEASING PLAN 1091 MAIN STREET BUFFALO, NEW YORK 14209	
TITLE OF DRAWING		3RD FLOOR LEASING PLAN	
PREPARED FOR		ELLICOTT DEVELOPMENT	
200 Main Street, Suite 201 Buffalo, NY 14203 P: 716.874.0000 F: 716.874.3029 www.ellcottedevelopment.com			
PROJECT ARCHITECT		DATE	
PROJECT MANAGER		DATE DRAWN	
DRAWN BY		DATE ISSUED	
CHECKED BY		AS NOTED	
REVISIONS		DATE BY	
1			
2			
3			
4			
5			
6			
7			

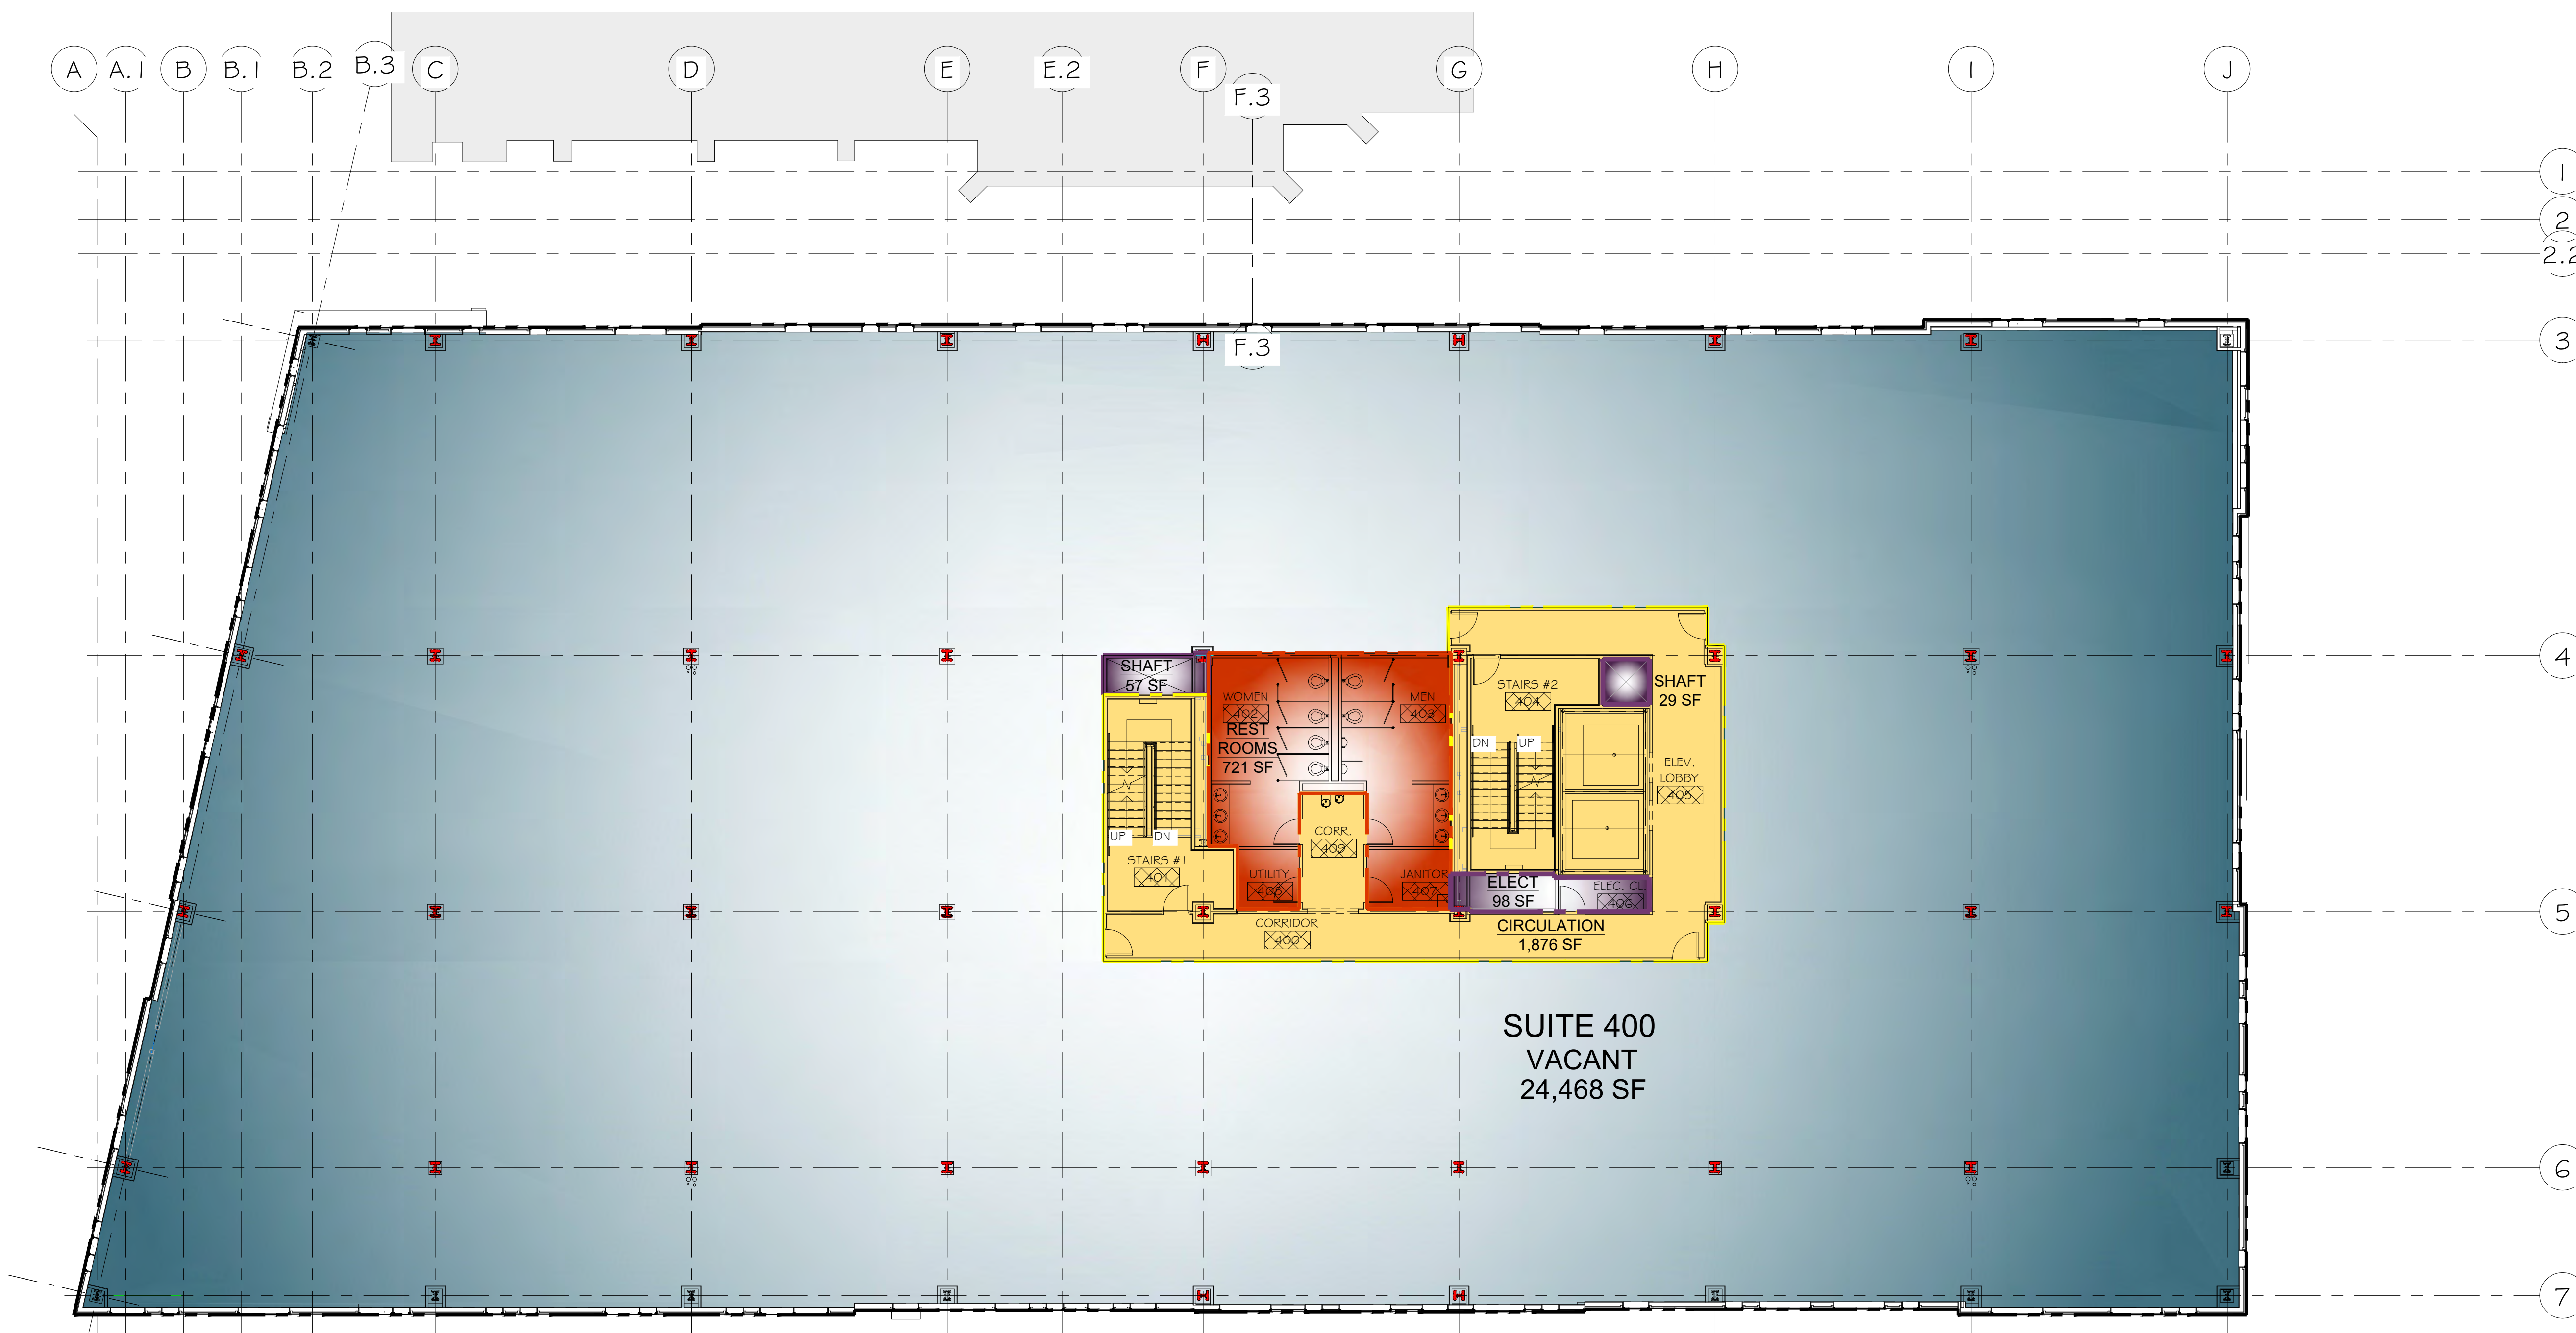

4-6TH FLOORS
Single Tenant Sq Ft:
26,142 SF

LEGEND

	CIRCULATION AREA
	UTILITIES AREA
	BUILDING SERVICES AREA
	TENANT AREA

PROJECT ARCHITECT		DATE		BY	
PROJECT MANAGER		DATE		BY	
DATE DRAWN		DATE ISSUED		SCALE	
05/14/2019				AS NOTED	

PREPARED FOR
ELLICOTT DEVELOPMENT
295 Main Street, Suite 201 | Buffalo, NY 14203
716.854.9800 | 716.852.2300
www.ellcottedevelopment.com

PROJECT
LEASING PLAN
1091 MAIN STREET
BUFFALO, NEW YORK 14209

TITLE OF DRAWING
3RD FLOOR LEASING PLAN

PROJECT NO.
2009.014

DRAWING NO.
A-104